




Existing & Pro. First Floor Plan

Scale 1 : 100

○ S.D. denotes Smoke Detector

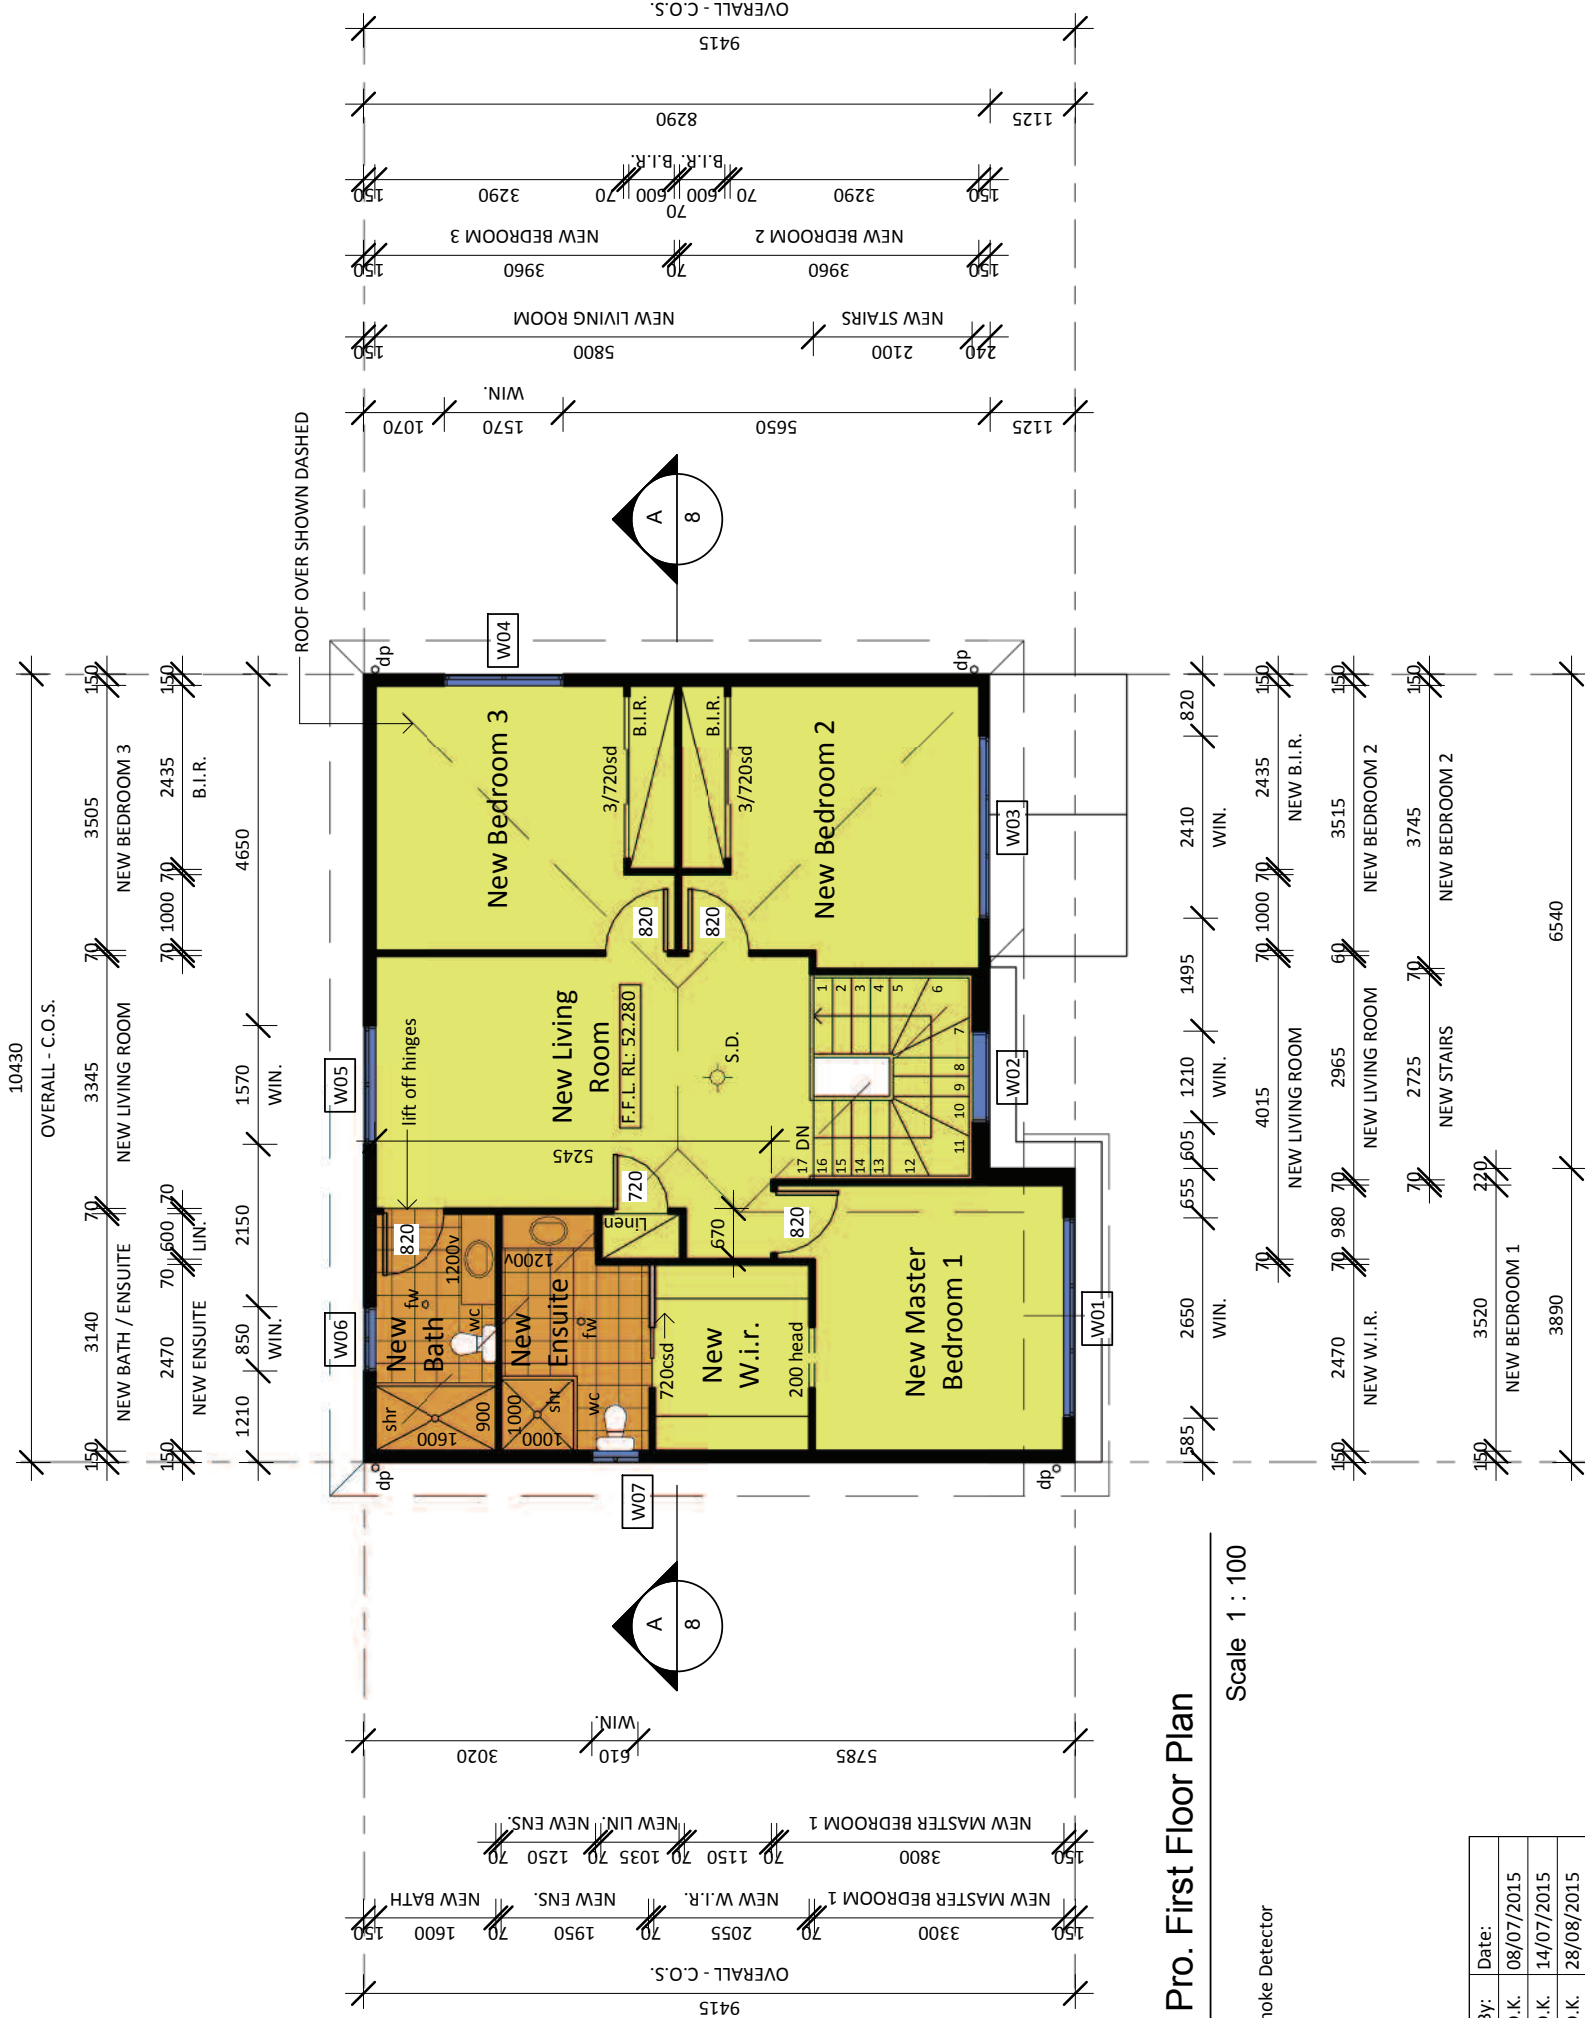

Issue:	Description:	By:	Date:
A	Issued for Review	D.K.	08/07/2015
B	Issued for Review	D.K.	14/07/2015
C	Issued for Review	D.K.	28/08/2015
D	Issued for Review	D.K.	06/10/2015

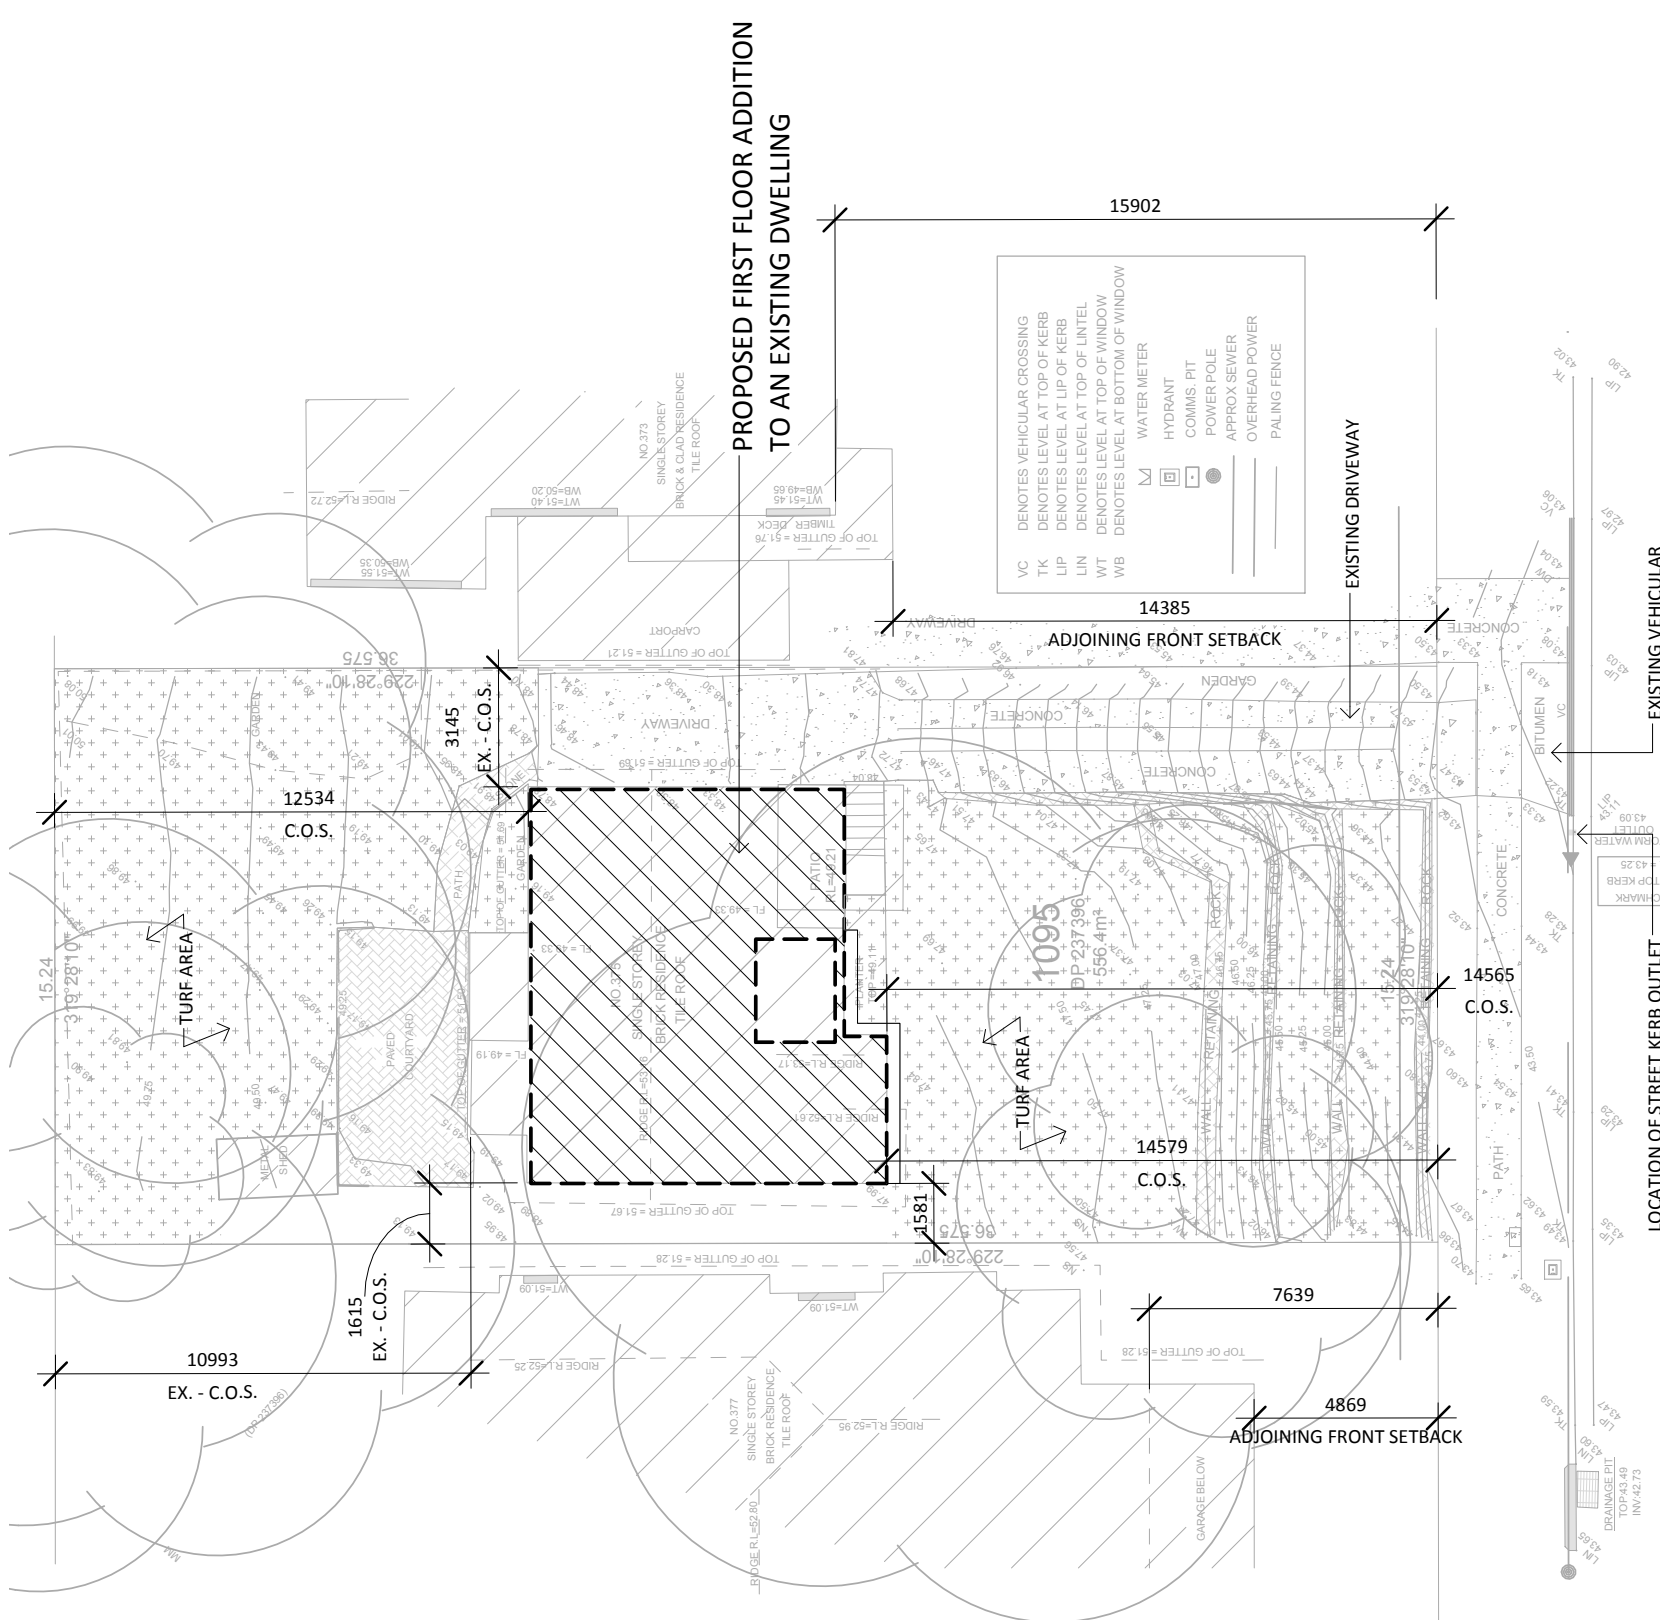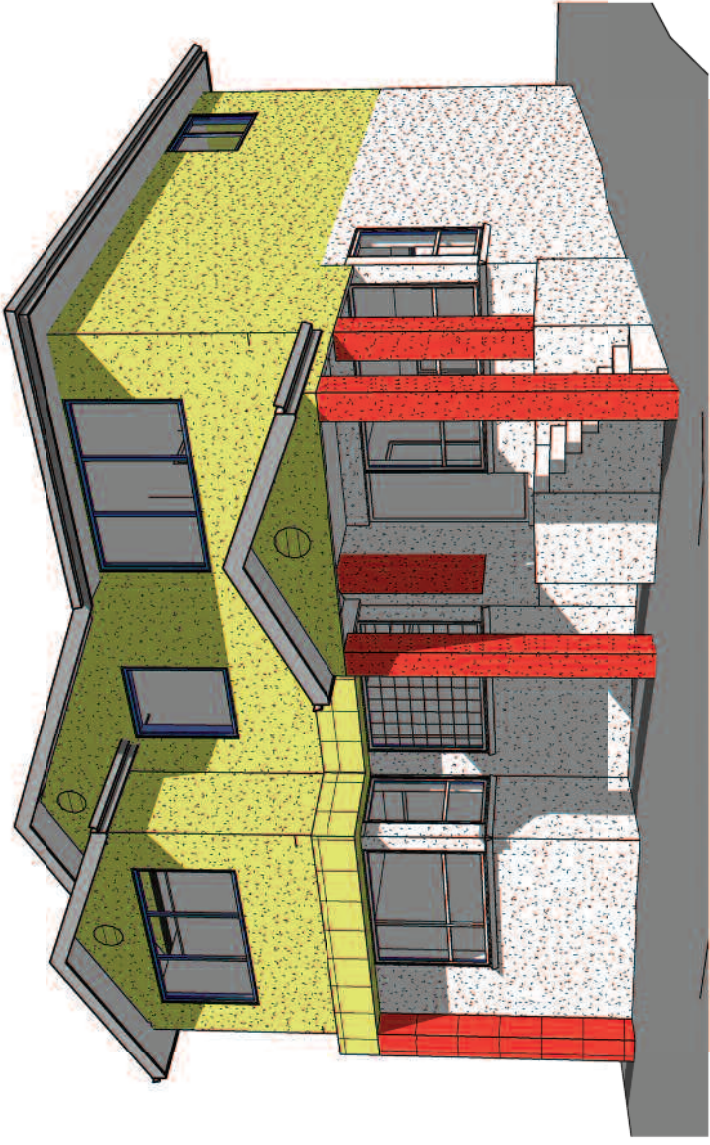

Area Calculations:	
Site Area:	556.4m ²
Existing Ground Floor Living:	88.03m ²
Existing Front Patio:	7.75m ²
Existing Rear Porch:	4.10m ²
Existing Metal Shed:	5.04m ²
Proposed First Floor Living:	85.09m ²
Total Area:	190.01m ² OR 20.45SSQ
Note: First Floor Calculation Excludes Stair Void.	
First Floor Stair Void:	5.72m ²

Issue:	Description:	By:	Date:
A	Issued for Review	D.K.	08/07/2015
B	Issued for Review	D.K.	14/07/2015
C	Issued for Review	D.K.	28/08/2015
D	Issued for Review	D.K.	06/10/2015

