
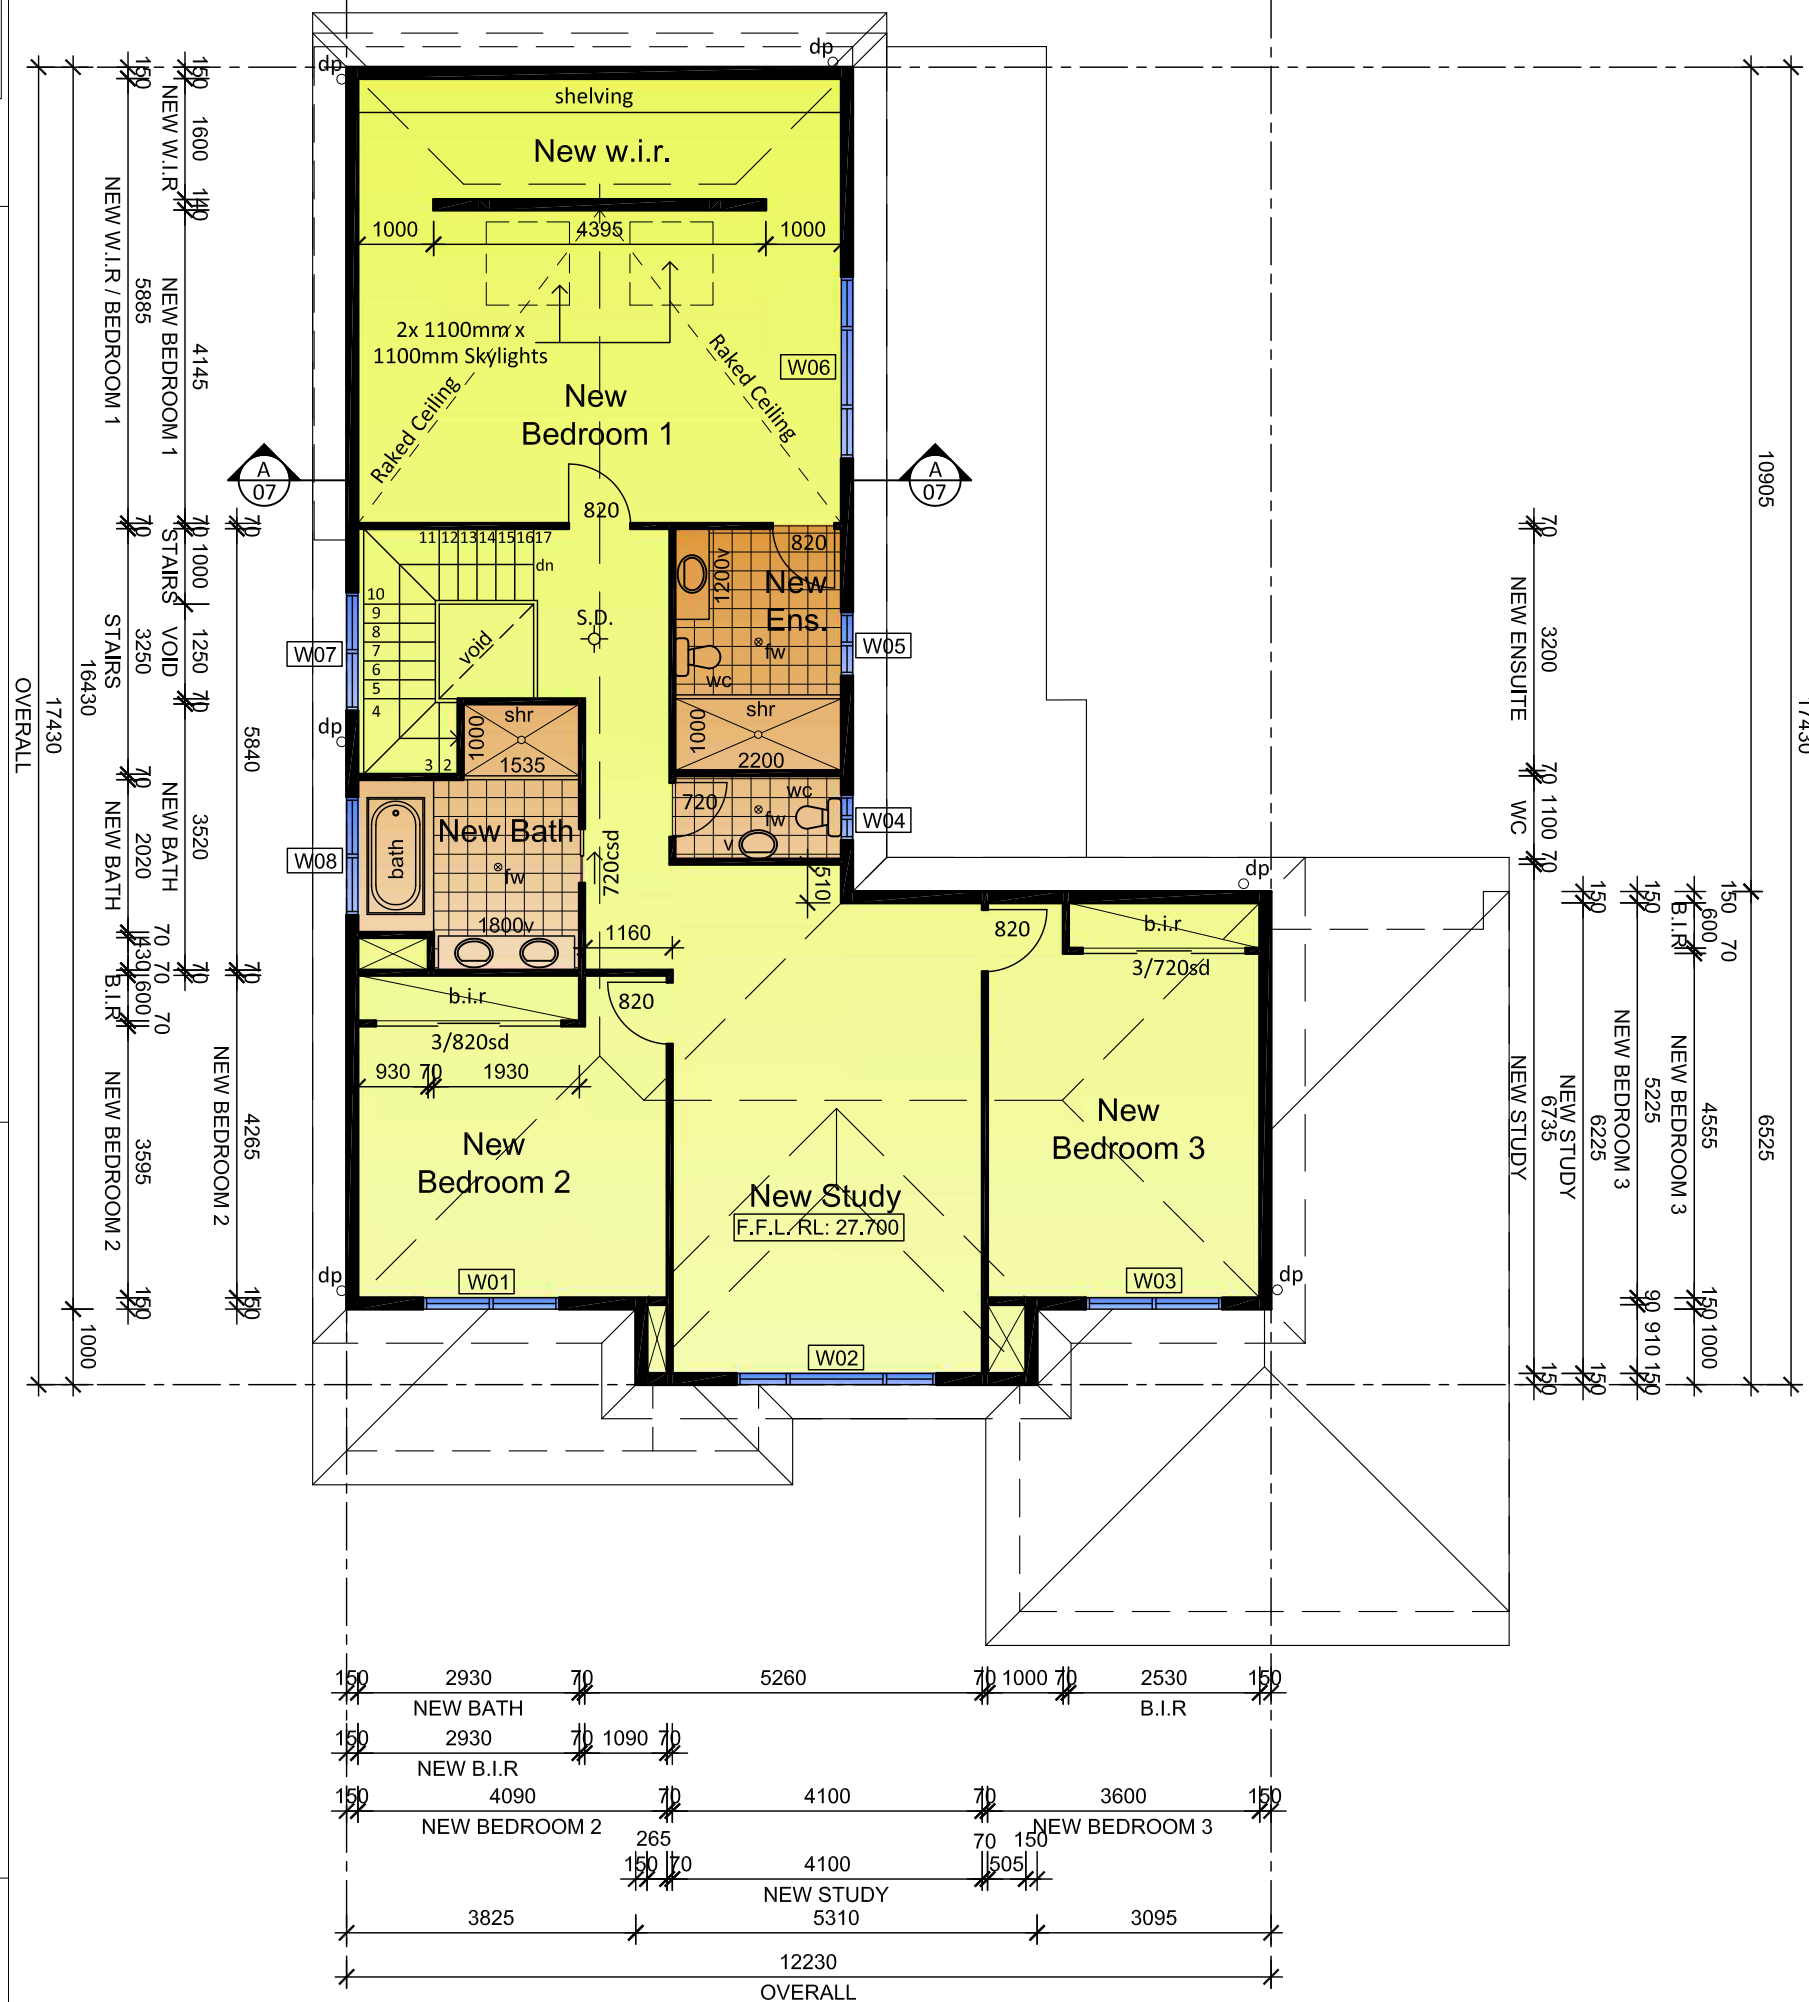


- Do not scale off drawings.
- All information prepared by Design

Issue:	Description:	By:	Date:
A	Issued for Review	M.B.	24/07/2015
1	Issued for Approval	D.K.	31/07/2015

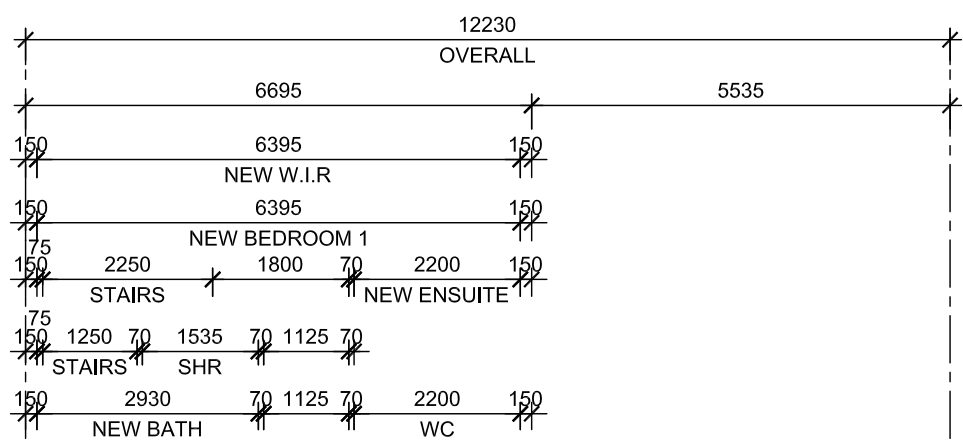


Proposed First Floor Plan

Scale 1:100
 S.D. denotes Smoke Detector

Proposed Alterations and First Floor Addition
 Date: 31/07/2015

- Do not scale off drawings.
 - All information prepared by Design

Issue:	Description:	By:	Date:
A	Issued for Review	M.B.	24/07/2015
1	Issued for Approval	D.K.	31/07/2015

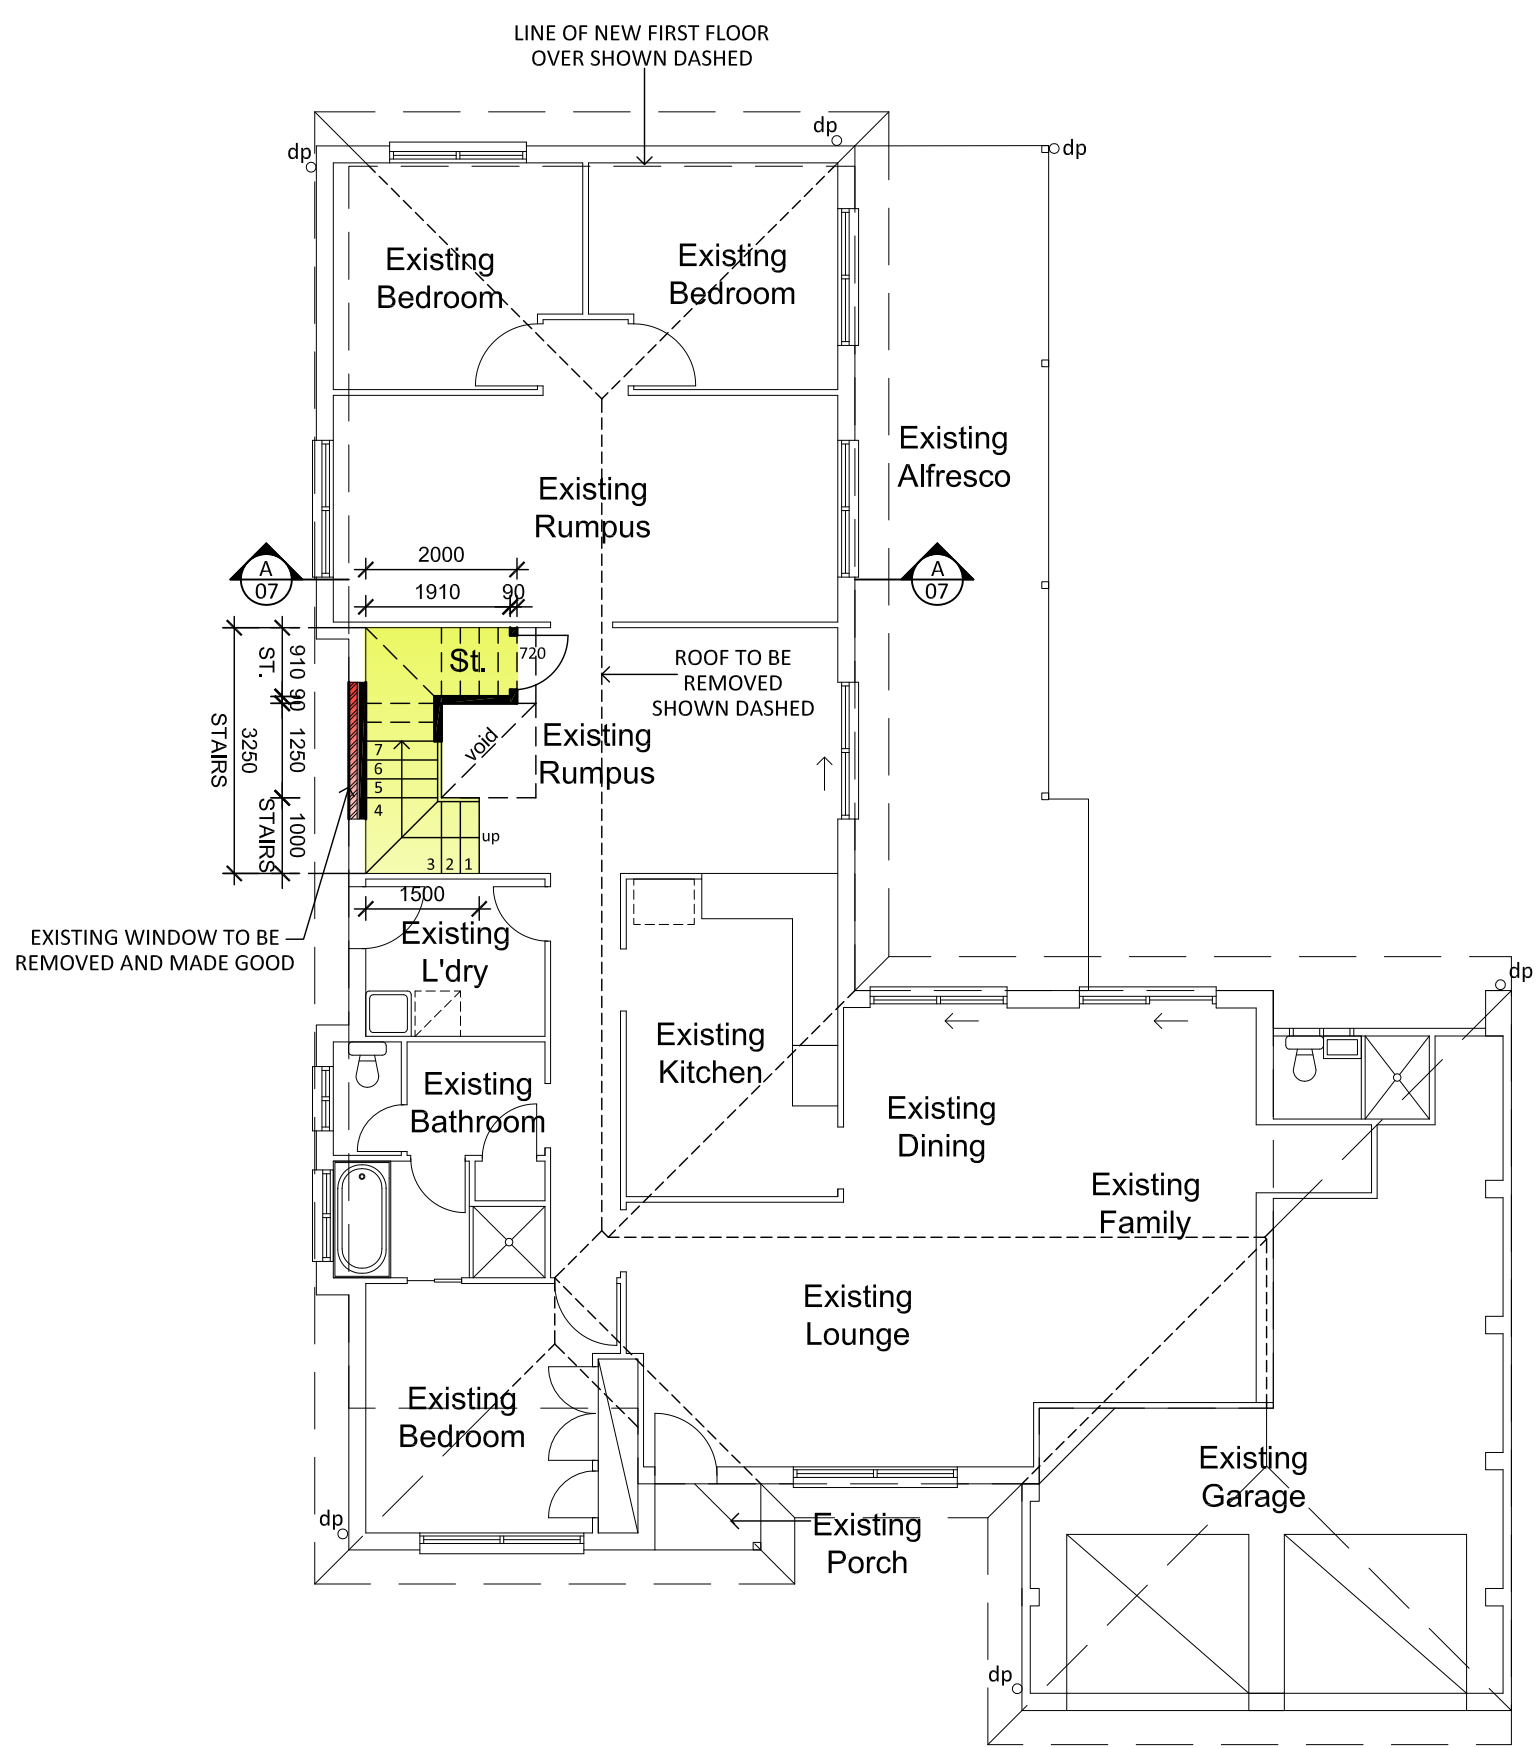

Existing and Proposed Ground Floor Plan

Scale 1:100

Proposed Alterations and First Floor Addition

Date: 31/07/2015