



Issue:	Description:	By:	Date:
A	Issued for Review	D.K.	18/07/2017
B	Issued for Review	S.P.	25/09/2017
C	Issued for Final Review	F.V.	29/09/2017
1	Issued for Approval	D.K.	12/10/2017

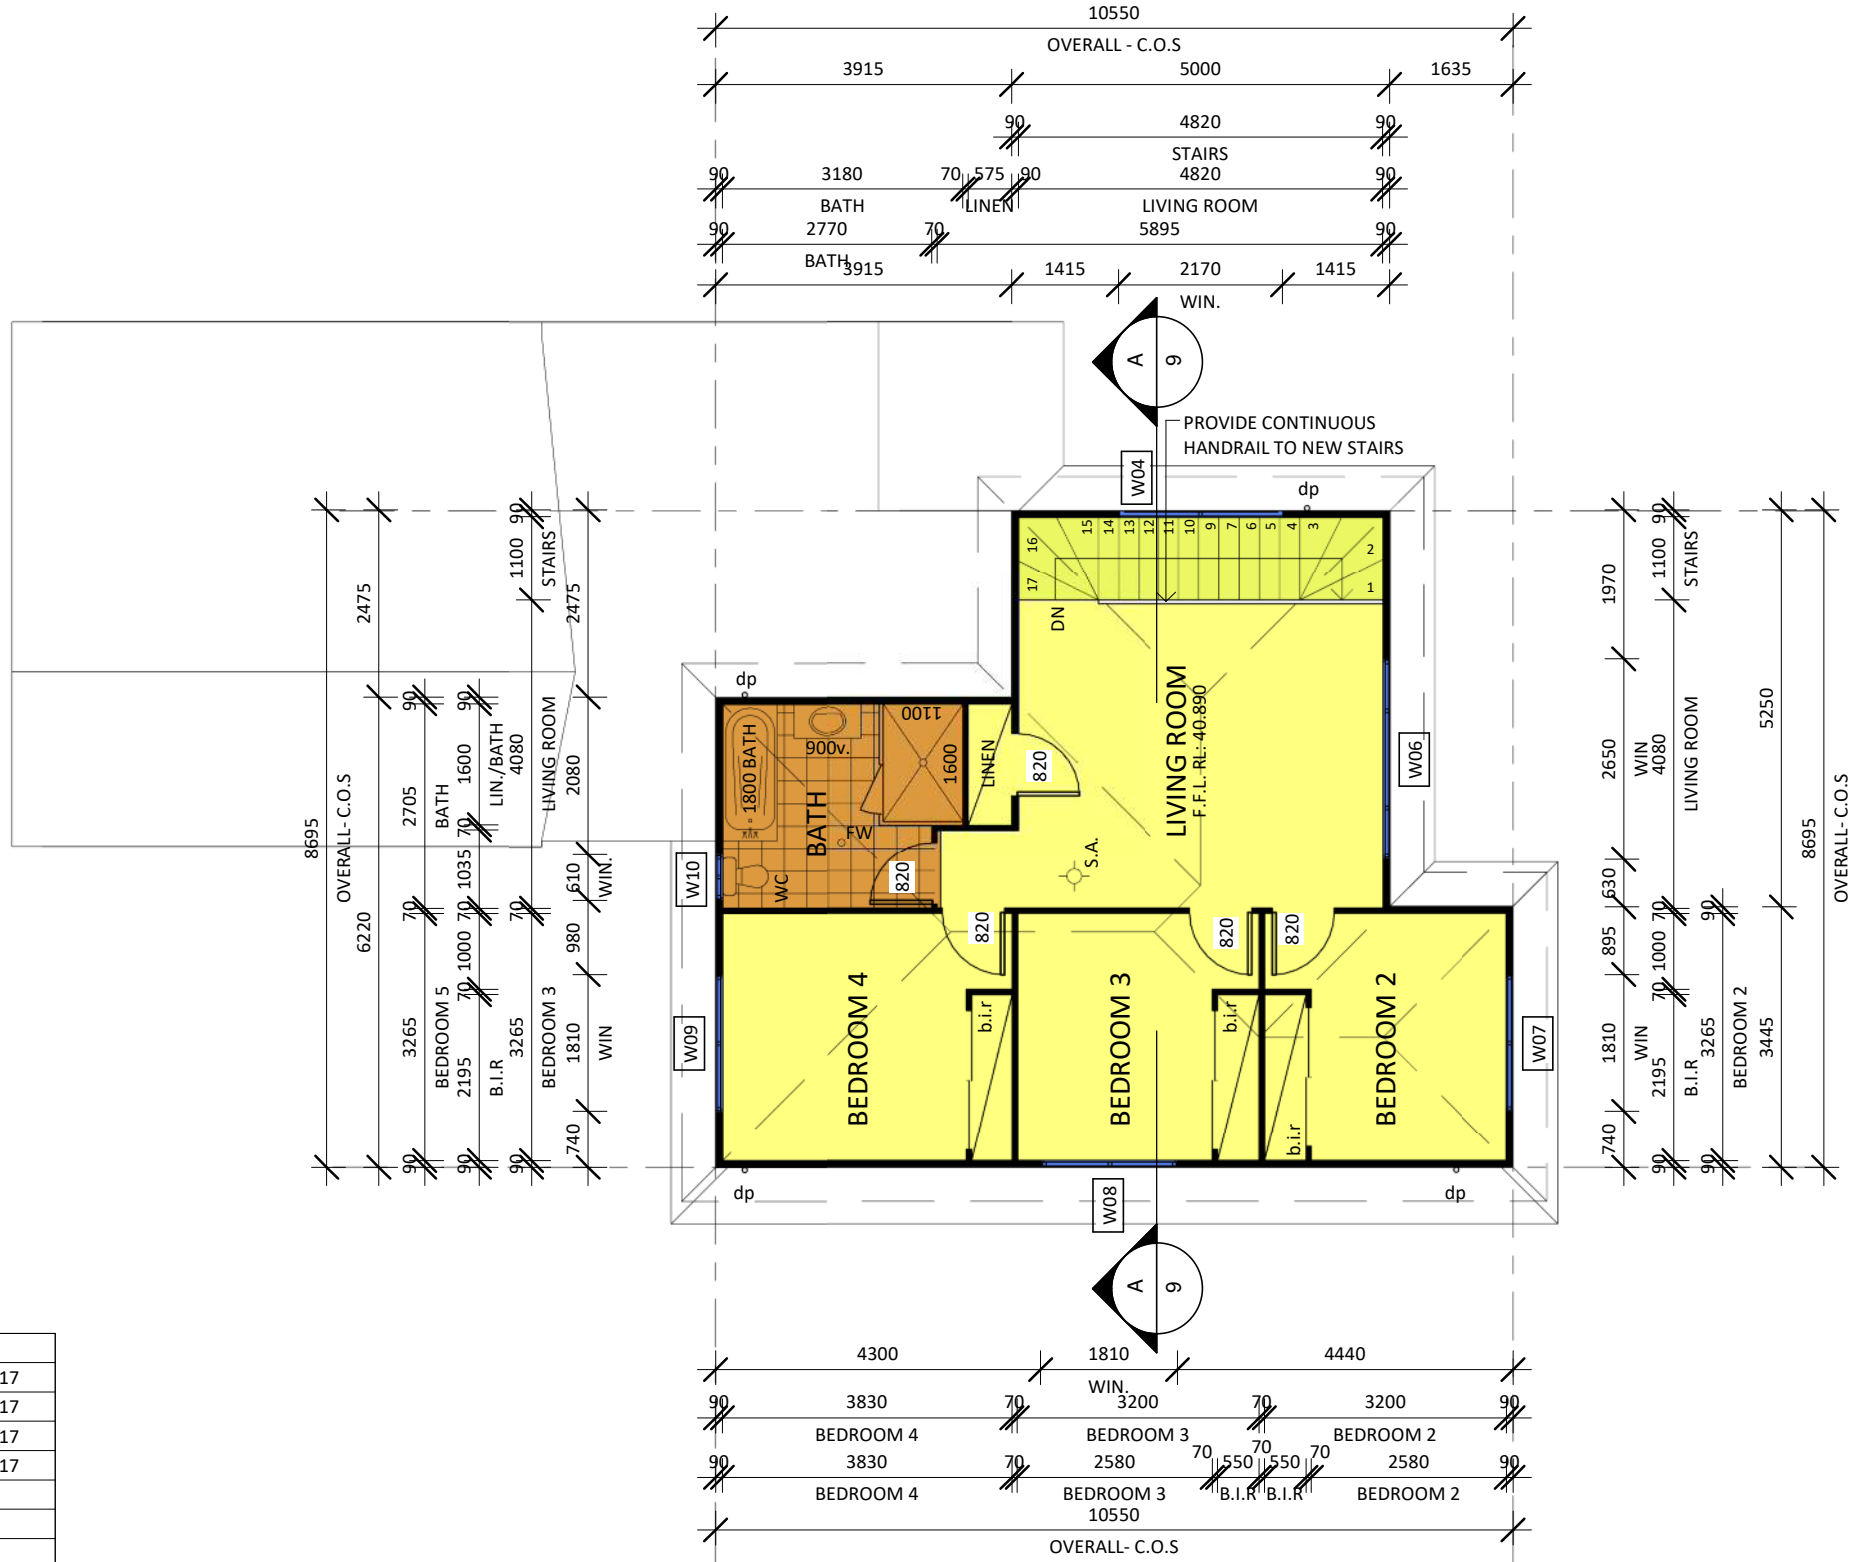


First Floor Plan

Scale 1 : 100

 


Issue:	Description:	By:	Date:
A	Issued for Review	D.K.	18/07/2017
B	Issued for Review	S.P.	25/09/2017
C	Issued for Final Review	F.V.	29/09/2017
1	Issued for Approval	D.K.	12/10/2017

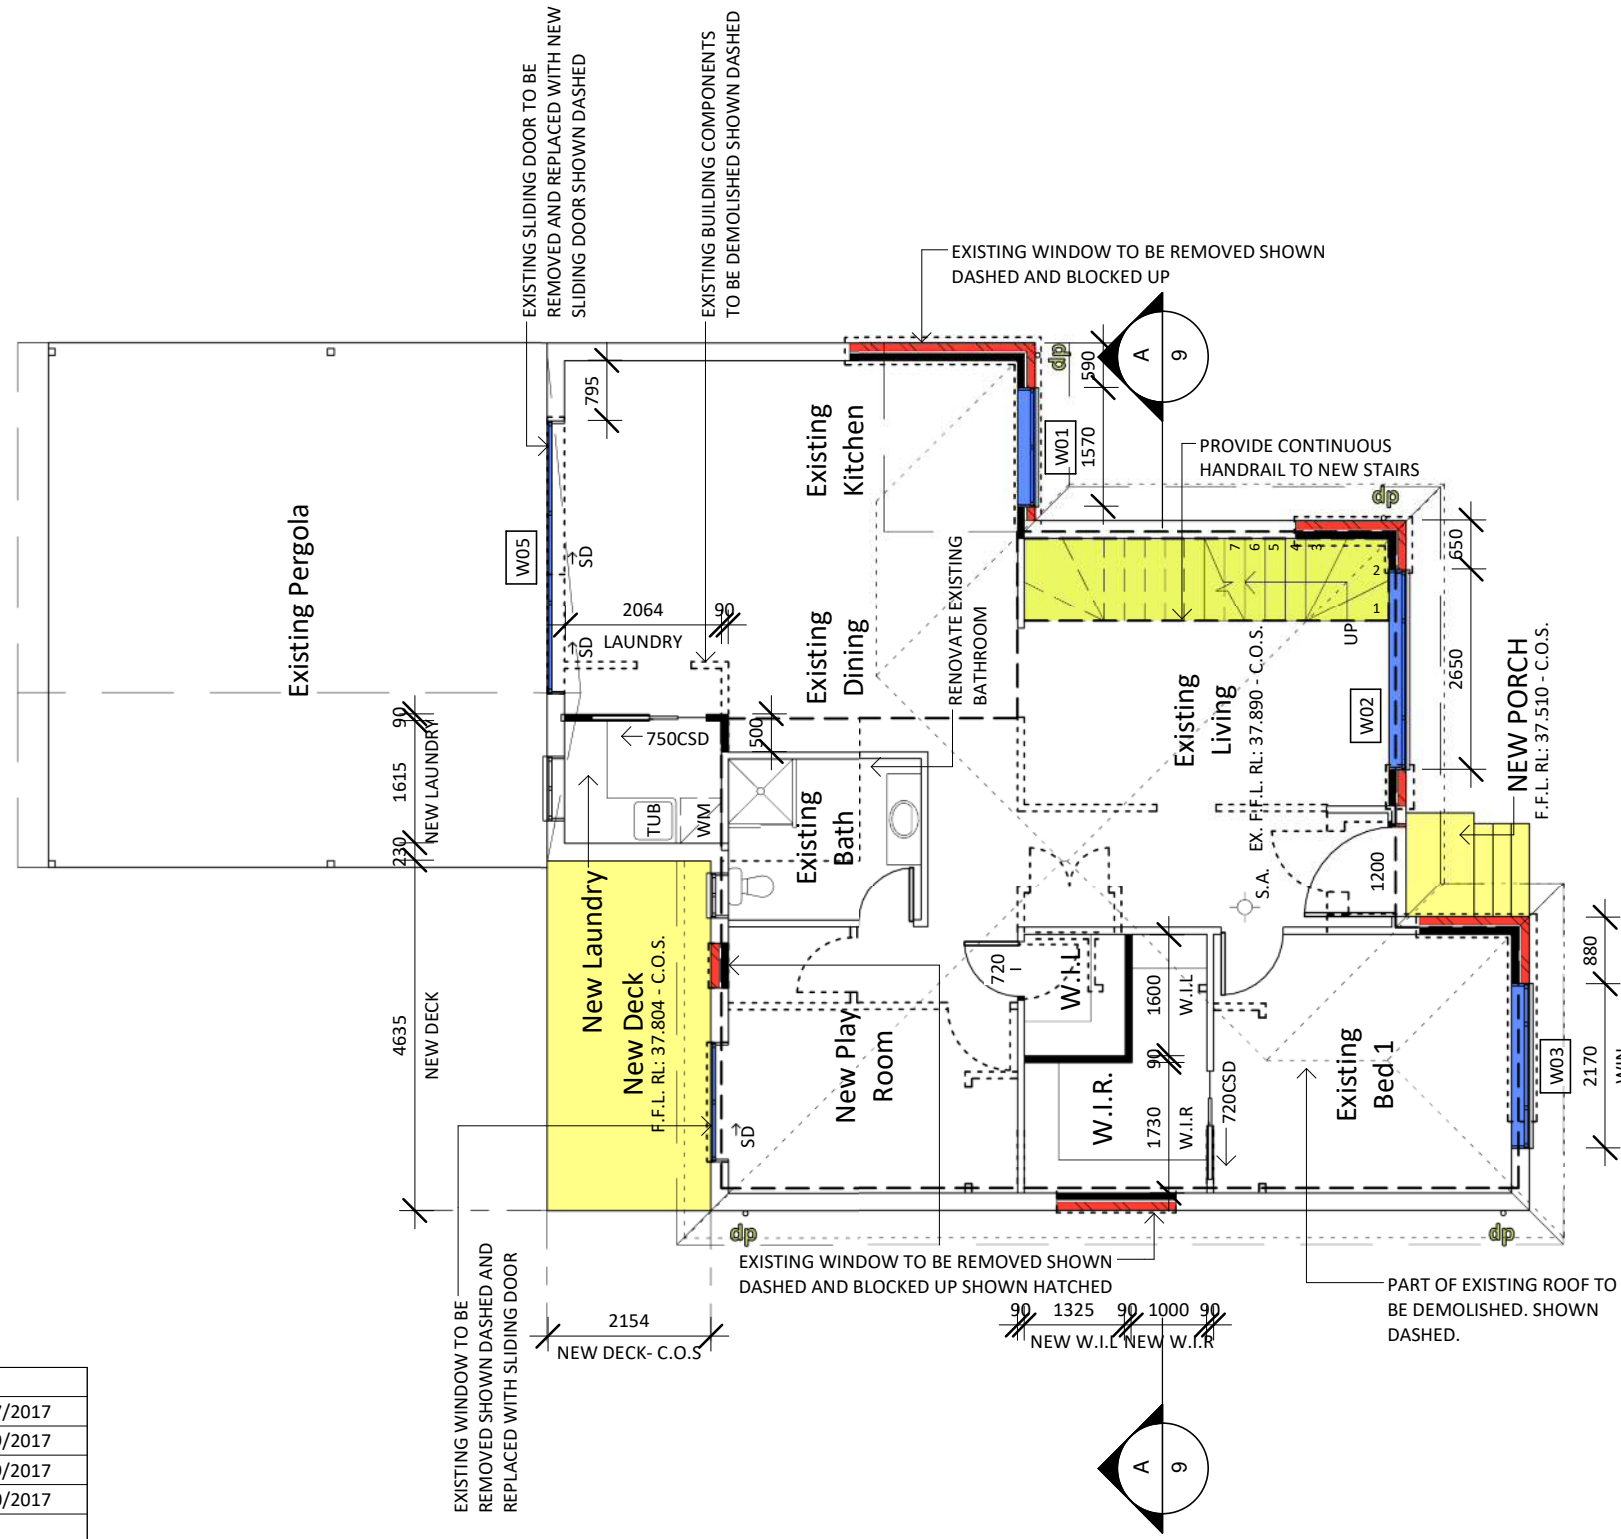


Existing & Proposed Ground Floor Plan

Scale 1 : 100


S.A. denotes Smoke Alarm

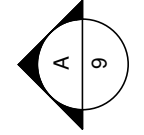

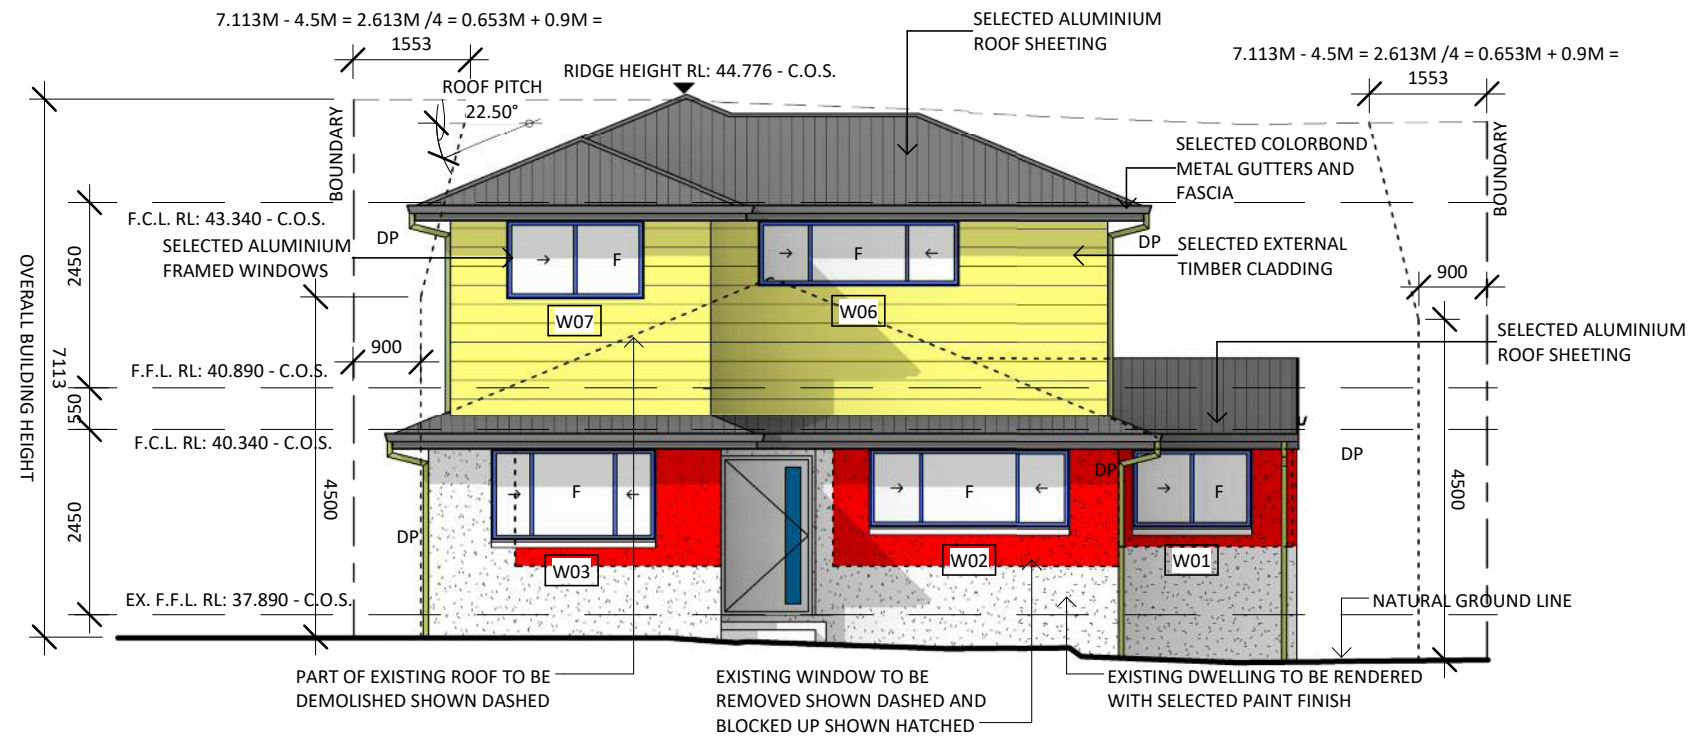

West Elevation


Scale 1 : 100

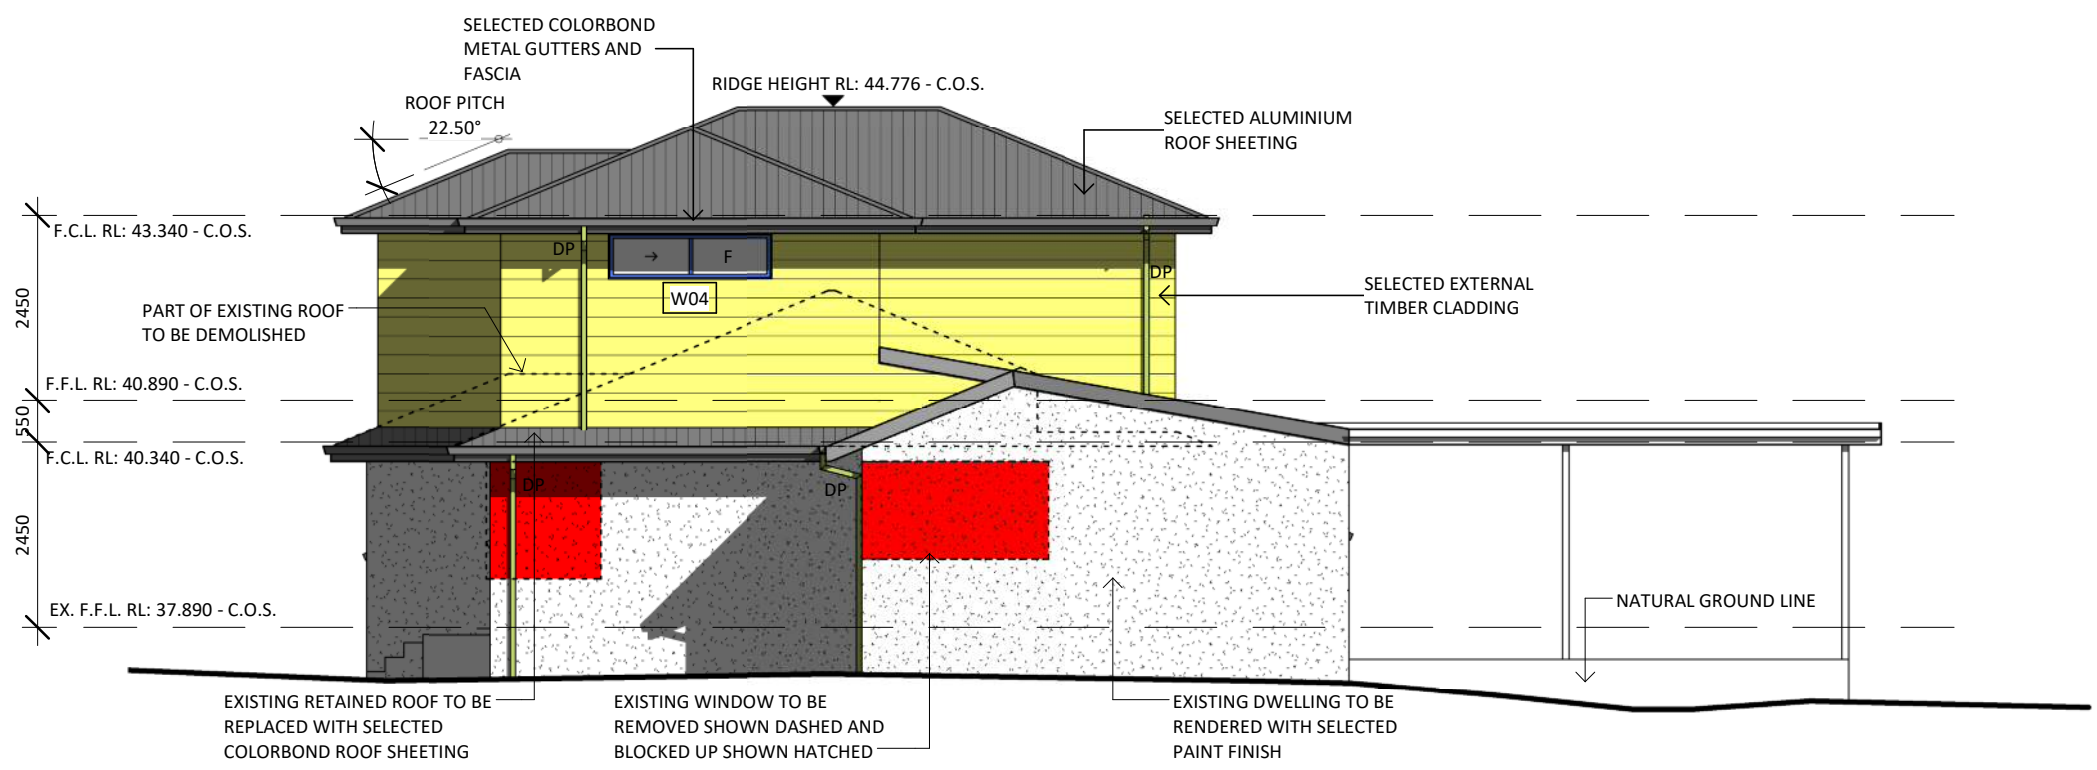


South Elevation

Scale 1 : 100

Issue:	Description:	By:	Date:
A	Issued for Review	D.K.	18/07/2017
B	Issued for Review	S.P.	25/09/2017
C	Issued for Final Review	F.V.	29/09/2017
1	Issued for Approval	D.K.	12/10/2017

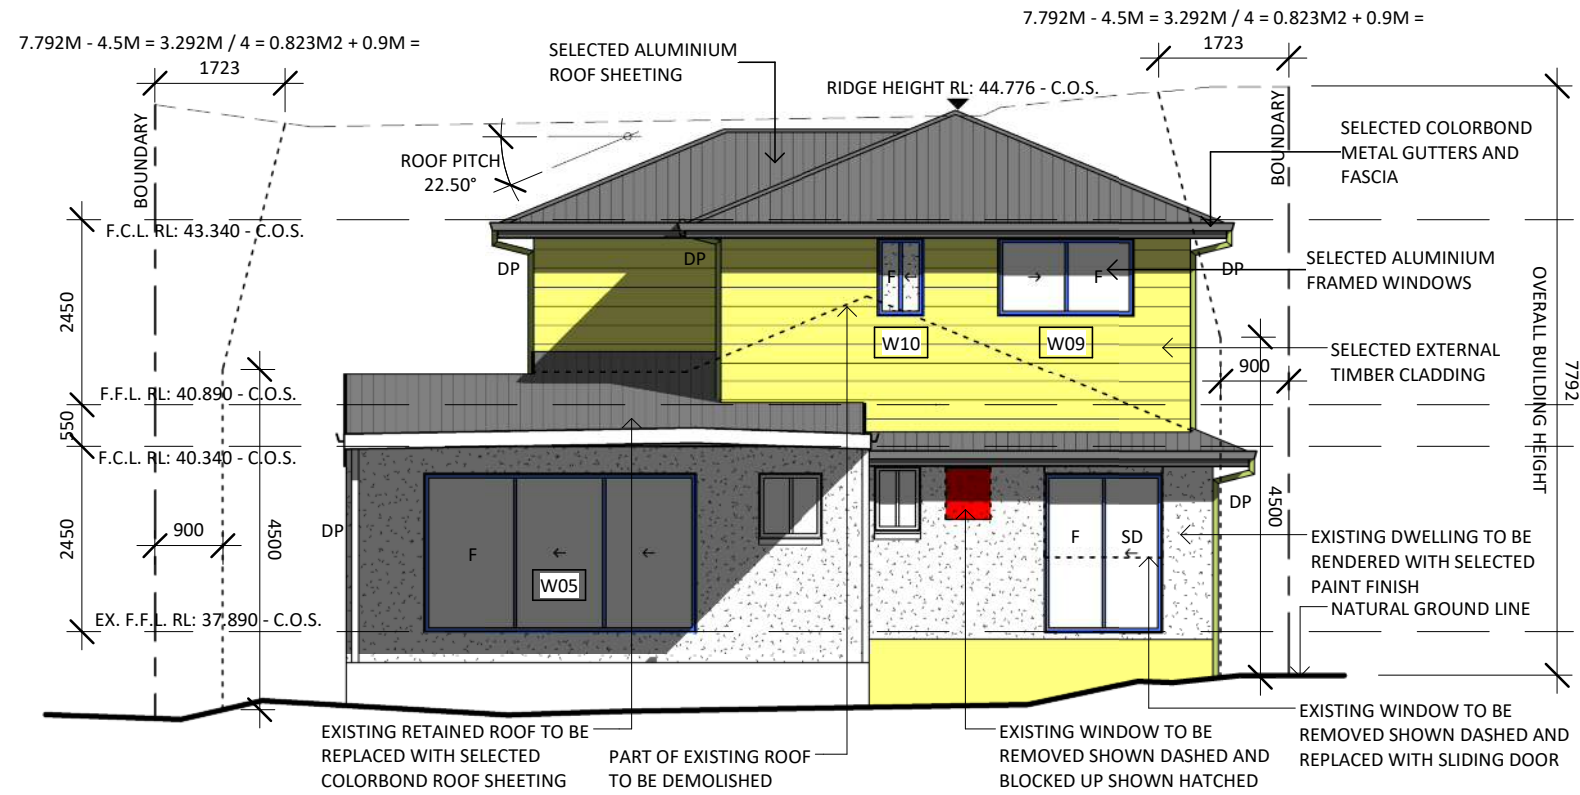

East Elevation
Scale 1 : 100

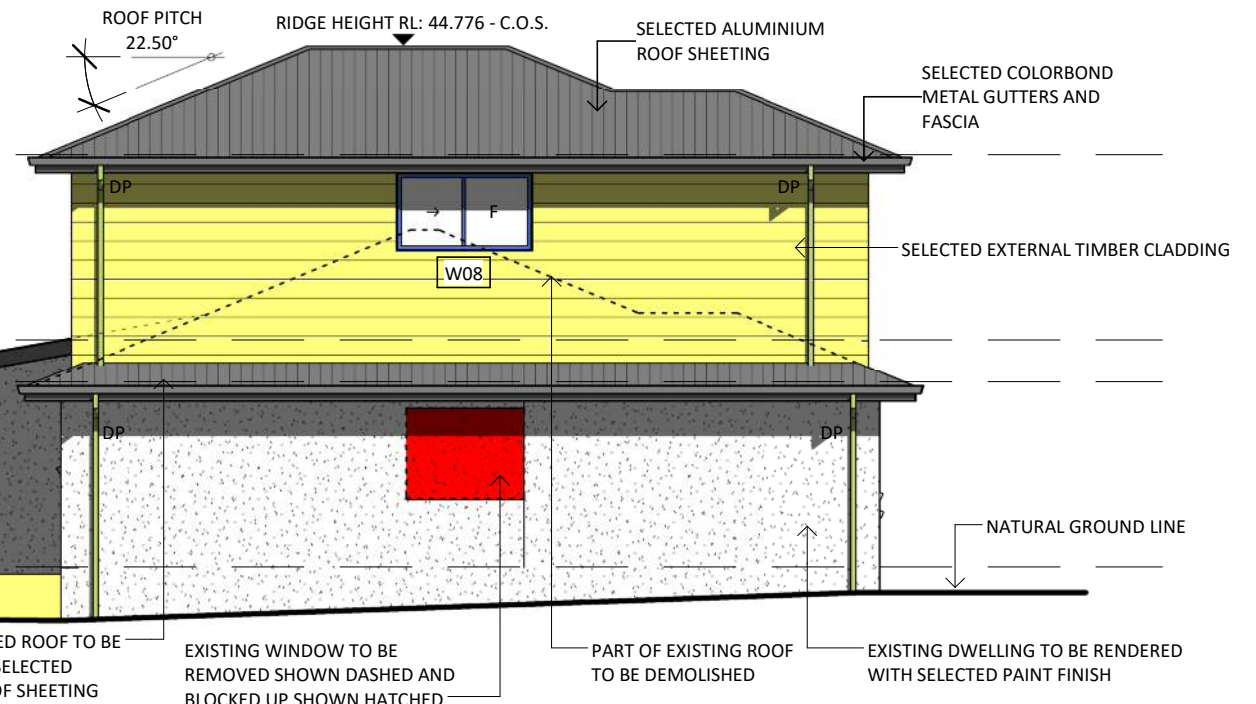

North Elevation
Scale 1 : 100

Issue:	Description:	By:	Date:
A	Issued for Review	D.K.	18/07/2017
B	Issued for Review	S.P.	25/09/2017
C	Issued for Final Review	F.V.	29/09/2017
1	Issued for Approval	D.K.	12/10/2017