

GROUND FLOOR PLAN


SCALE 1:100

FLOOR FINISHES


- CP Carpet
- CF Concrete
- CT Ceramic tile
- DK Decking
- EF Existing floor
- PP Permeable paving
- TF Timber floor
- TT Timber floor

PLAN LEGEND

- BG Box gutter
- DP Downpipe
- ED Existing door
- EW Existing window
- EX Existing
- HW Hot water - heat pump
- MR Metal roof
- ND New door
- NW New window
- SA Smoke alarm

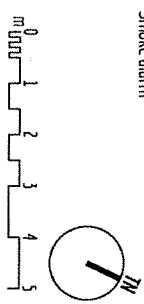

REV	DATE	DESCRIPTION
H	22 Nov 2016	Construction certificate
G	16 Aug 2016	Section 96
F	15 Mar 2016	Revised DA
E	19 Feb 2016	Revised DA
D	12 Jan 2016	DA
C	21 Jul 2015	Client approval - brick veneer

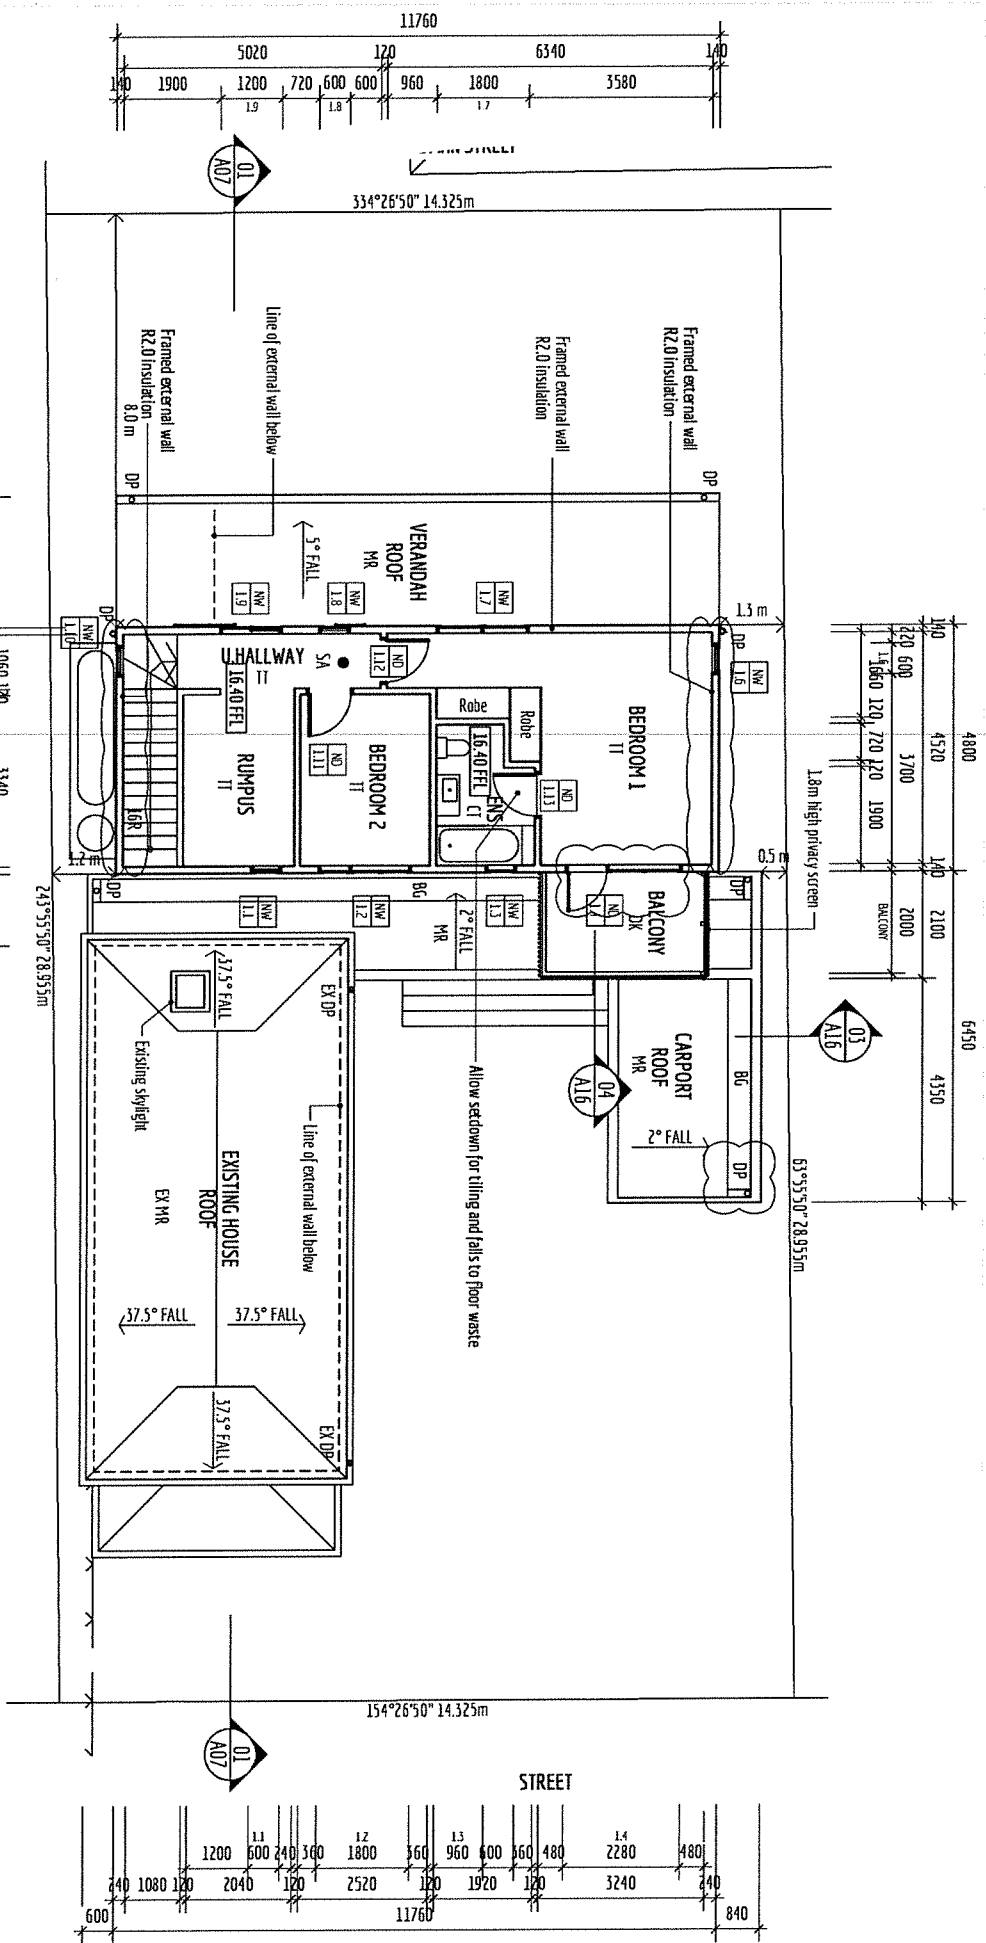

FIRST FLOOR PLAN
SCALE 1:100

FLOOR FINISHES

PLAN LEGEND

REV	DATE	DESCRIPTION
1	22 Nov 2016	Construction certificate
H	16 Aug 2016	Section 96
C	15 Mar 2016	Revised DA
F	19 Feb 2016	Revised DA
E	12 Jan 2016	DA
D	15 Aug 2015	Client approval - bakery

CP	Carpet
CF	Concrete
CT	Ceramic tile
DK	Decking
EF	Existing floor
PP	Permeable paving
TF	Timber float floor
TI	Timber floor

BG	Box gutter
DP	Downpipe
ED	Existing door
EW	Existing window
EX	Existing
HW	Hot water - heat pump
MR	Metal roof

ND	New door
NW	New window
SA	Smoke alarm

