

Existing Floor Plan

Scale 1 : 100

Issue:	Description:	By:	Date:
A	Issued for Final Review	D.K.	17/12/2016
1	Issued for Approval	D.K.	20/12/2016
2	Amended Plans as per Council Request	D.K.	24/03/2017



**BENCHMARK BUILDING CERTIFIERS**  
Construction Certificate Approval

Date: **02/06/2017**    CC No.: **17-038**


Accredited Certifier: Anthony Krilich  
Accreditation No.: BPB 0216



Date: **02/06/2017** CC No.: **17-038**

Accredited Certifier: Anthony Krilich  
Accreditation No.: BPB 0216


Issue:	Description:	By:	Date:
A	Issued for Final Review	D.K.	17/12/2016
1	Issued for Approval	D.K.	20/12/2016
2	Amended Plans as per Council Request	D.K.	24/03/2017

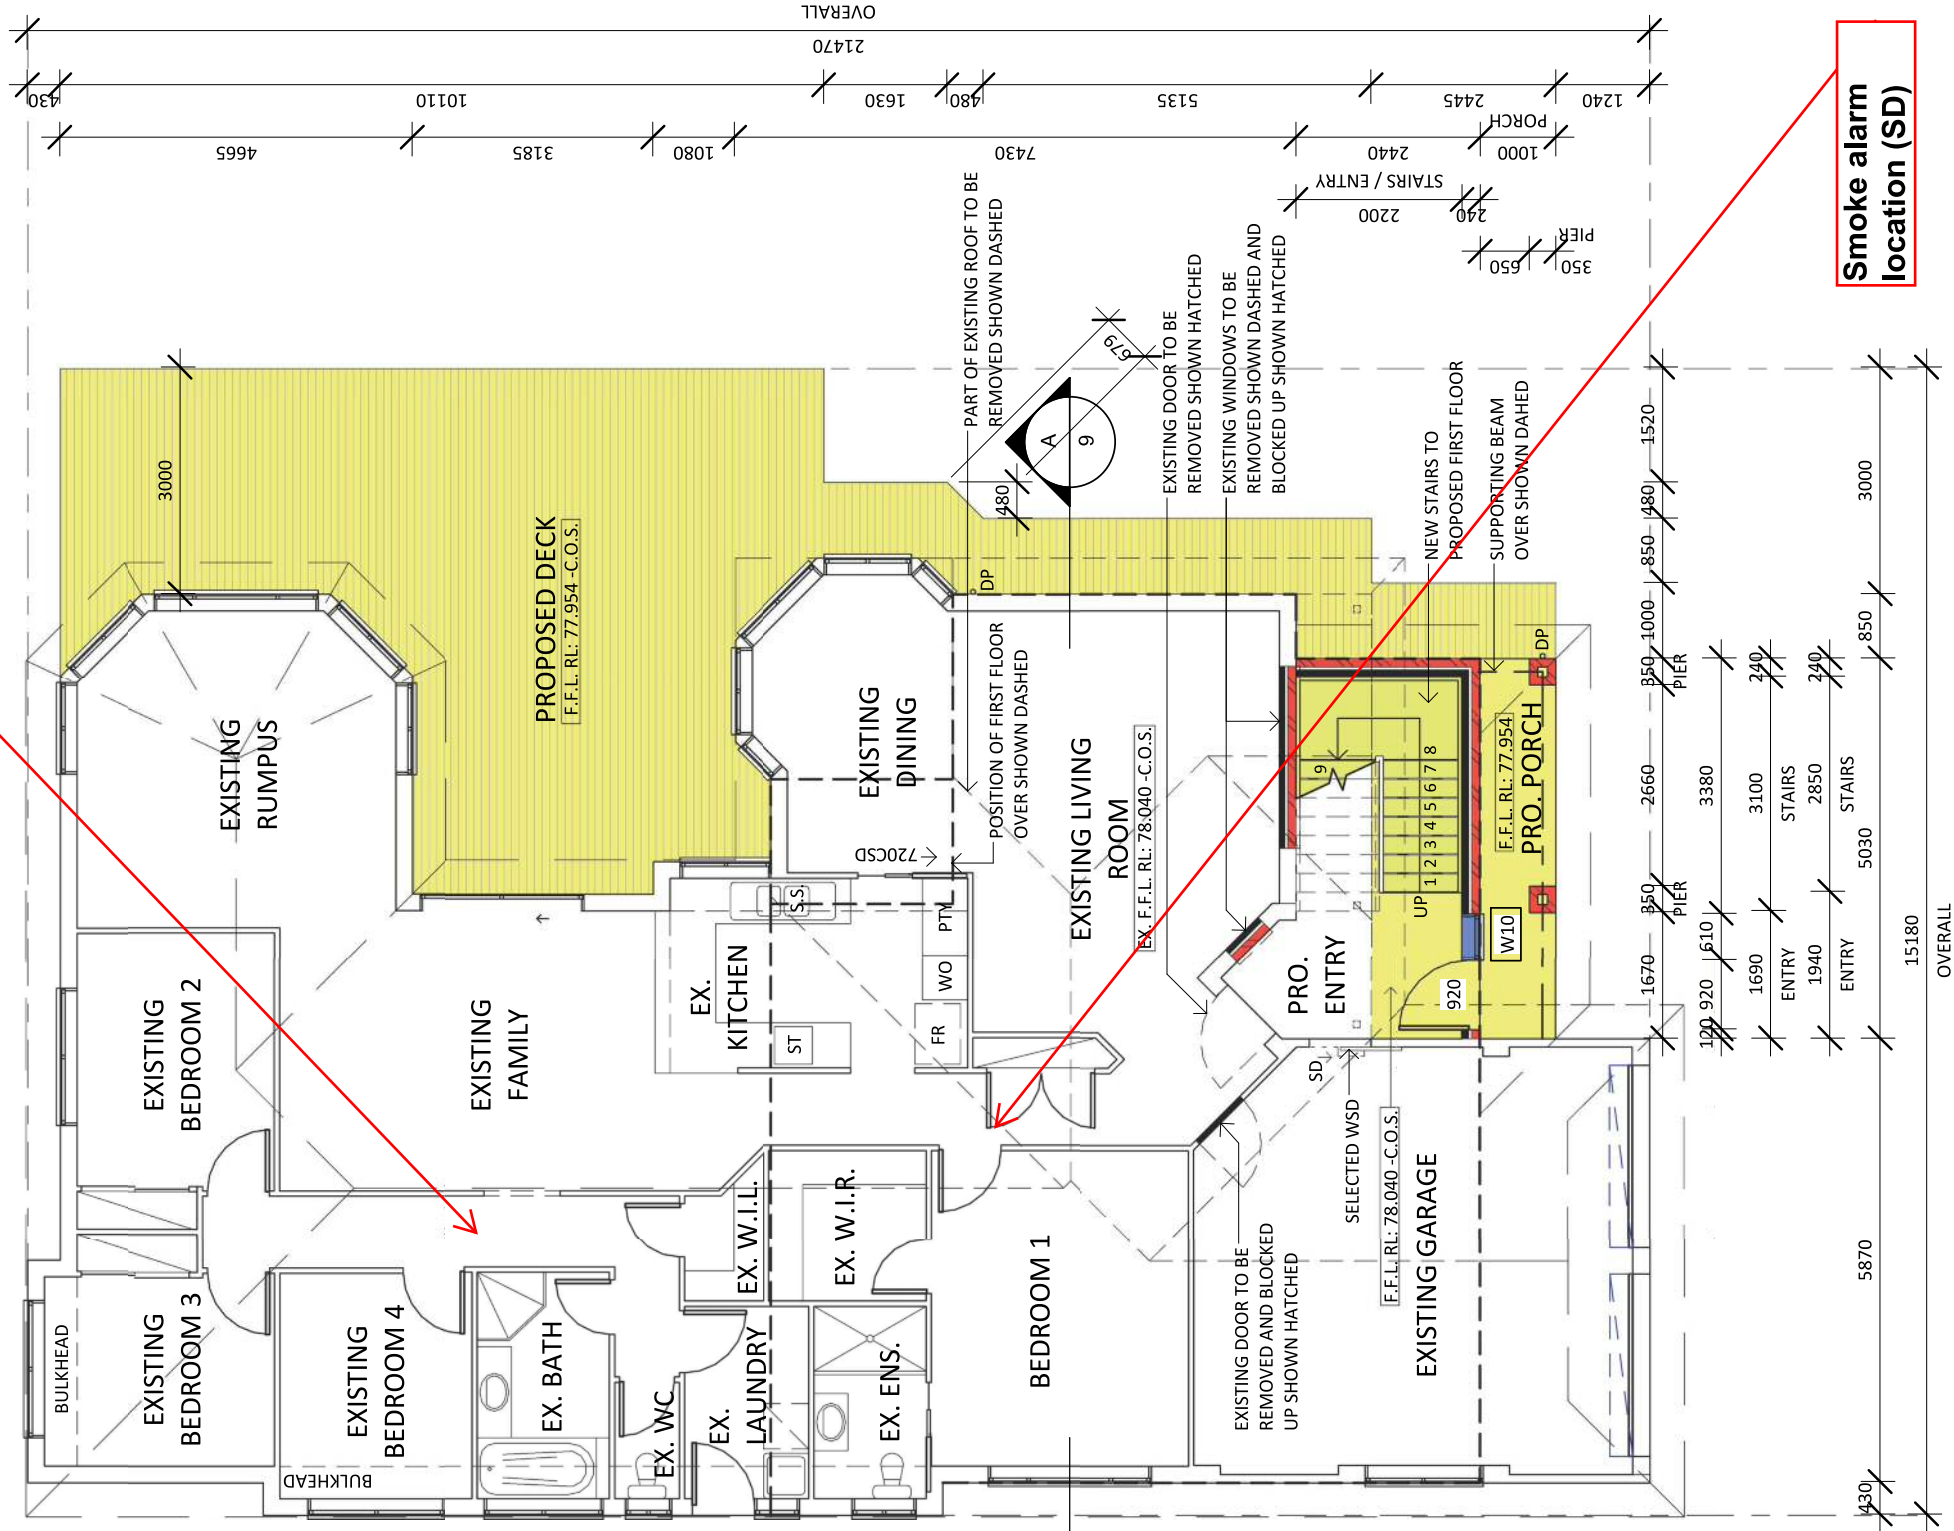

Ex. & Proposed Ground Floor Plan

Scale 1 : 100

Issue:	Description:	By:	Date:
A	Issued for Final Review	D.K.	17/12/2016
1	Issued for Approval	D.K.	20/12/2016
2	Amended Plans as per Council Request	D.K.	24/03/2017

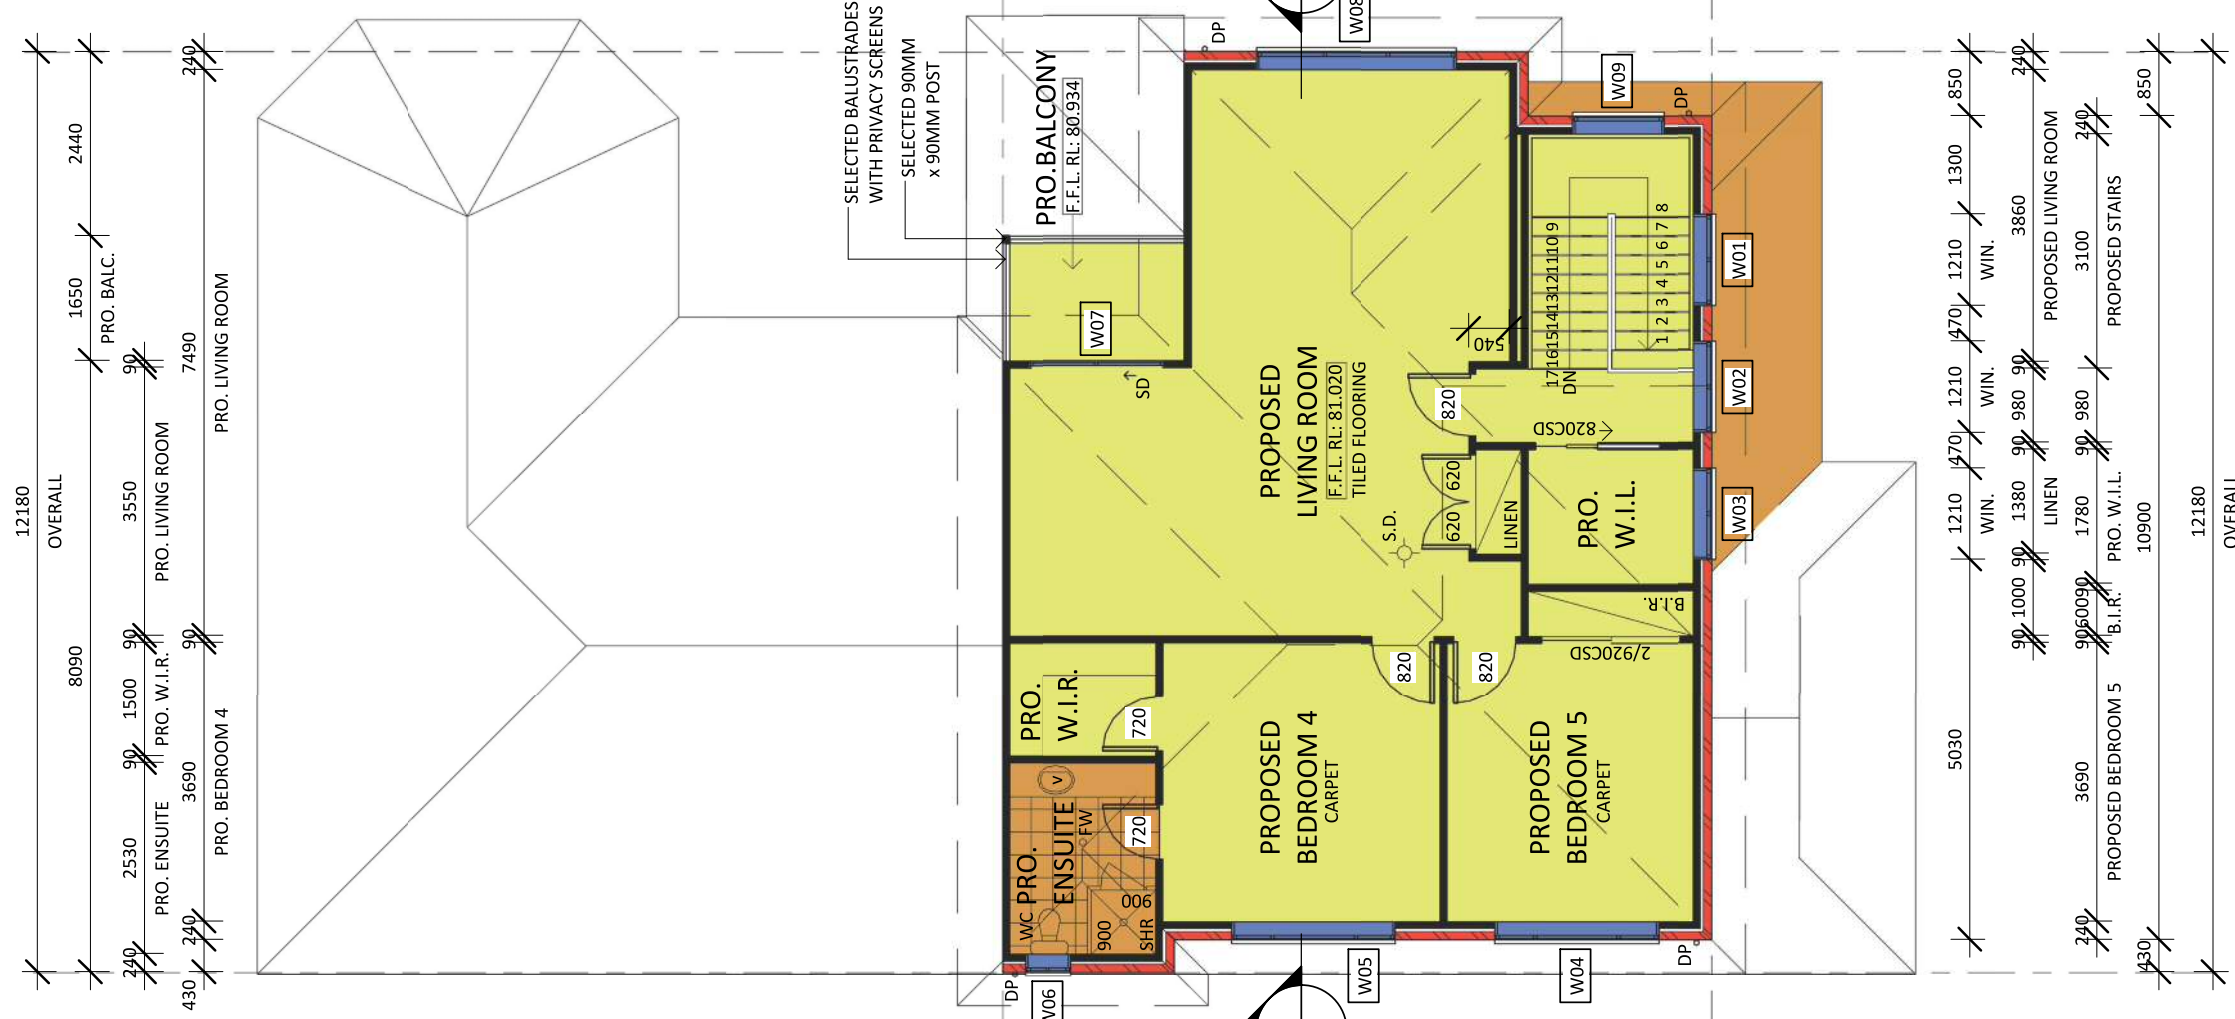

Proposed First Floor Plan

S.D. denotes Smoke Detector

Scale 1 : 100



Date: **02/06/2017** CC No.: **17-038**

Accredited Certifier: Anthony Krilich  
Accreditation No.: BPB 0216