


**GROUND FLOOR PLAN** SCALE 1:100

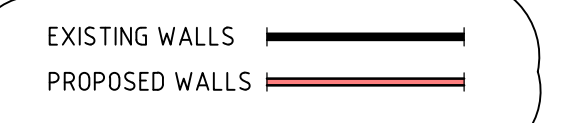


**GENERAL NOTES**


1. REFER TO DRAWING A01 FOR GENERAL NOTES.

**FINISHES LEGEND**


- (EX) DENOTES EXISTING FINISH TO REMAIN.
- (CS) DENOTES CONCRETE WITH STEEL TROWEL FINISH.
- (CT) DENOTES SELECTED CERAMIC TILING.
- (CP) DENOTES SELECTED CARPET.
- (TF) DENOTES SELECTED TIMBER FLOOR BOARDS.
- (TD) DENOTES SELECTED TIMBER DECKING.
- (TT) DENOTES SELECTED TERRACOTTA TILING.
- (P) DENOTES SELECTED PAVING.
- (SD) DENOTES SMOKE DETECTOR.
- (SL) DENOTES SKY LIGHT LOCATION.
- (DP) DENOTES STORMWATER DOWNPIPE LOCATION.

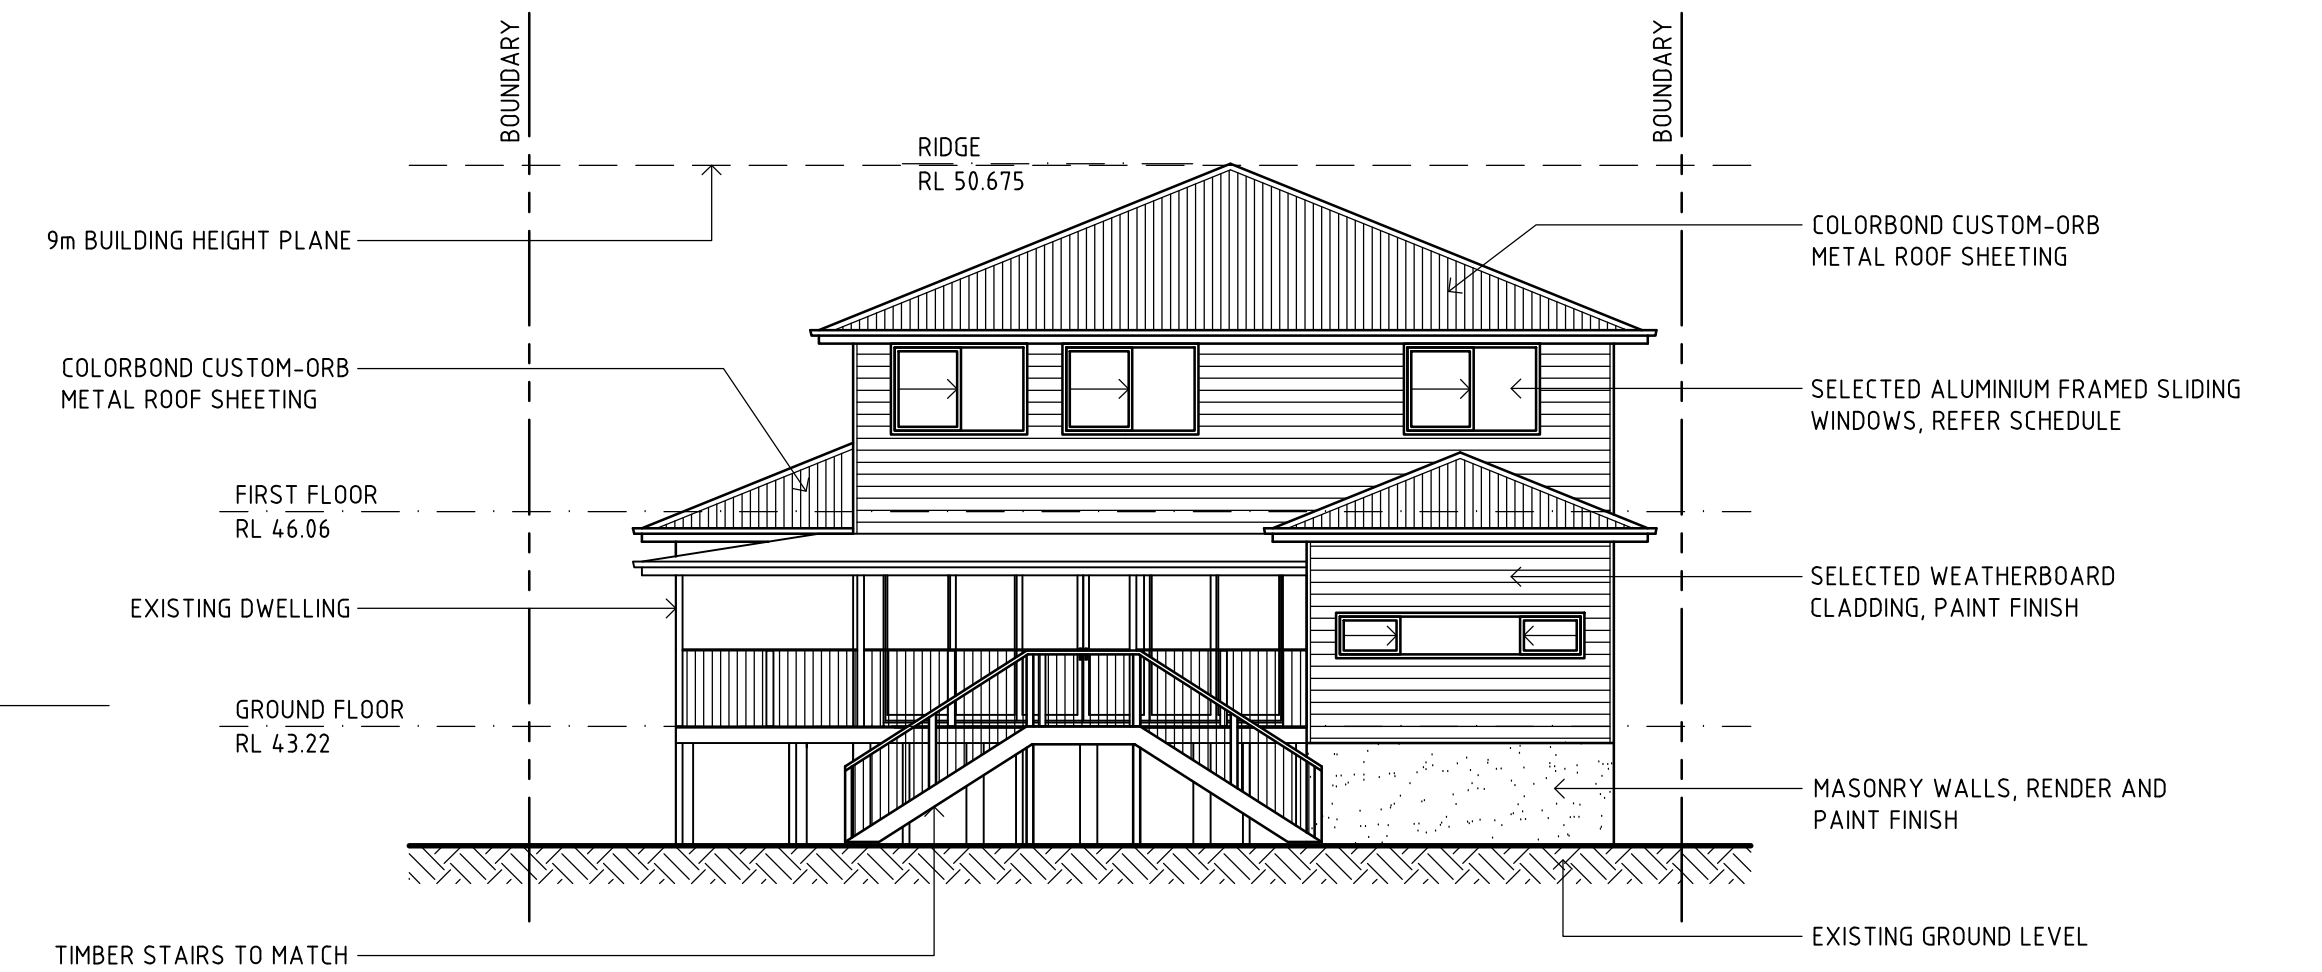



**ELEVATION C** 1:100

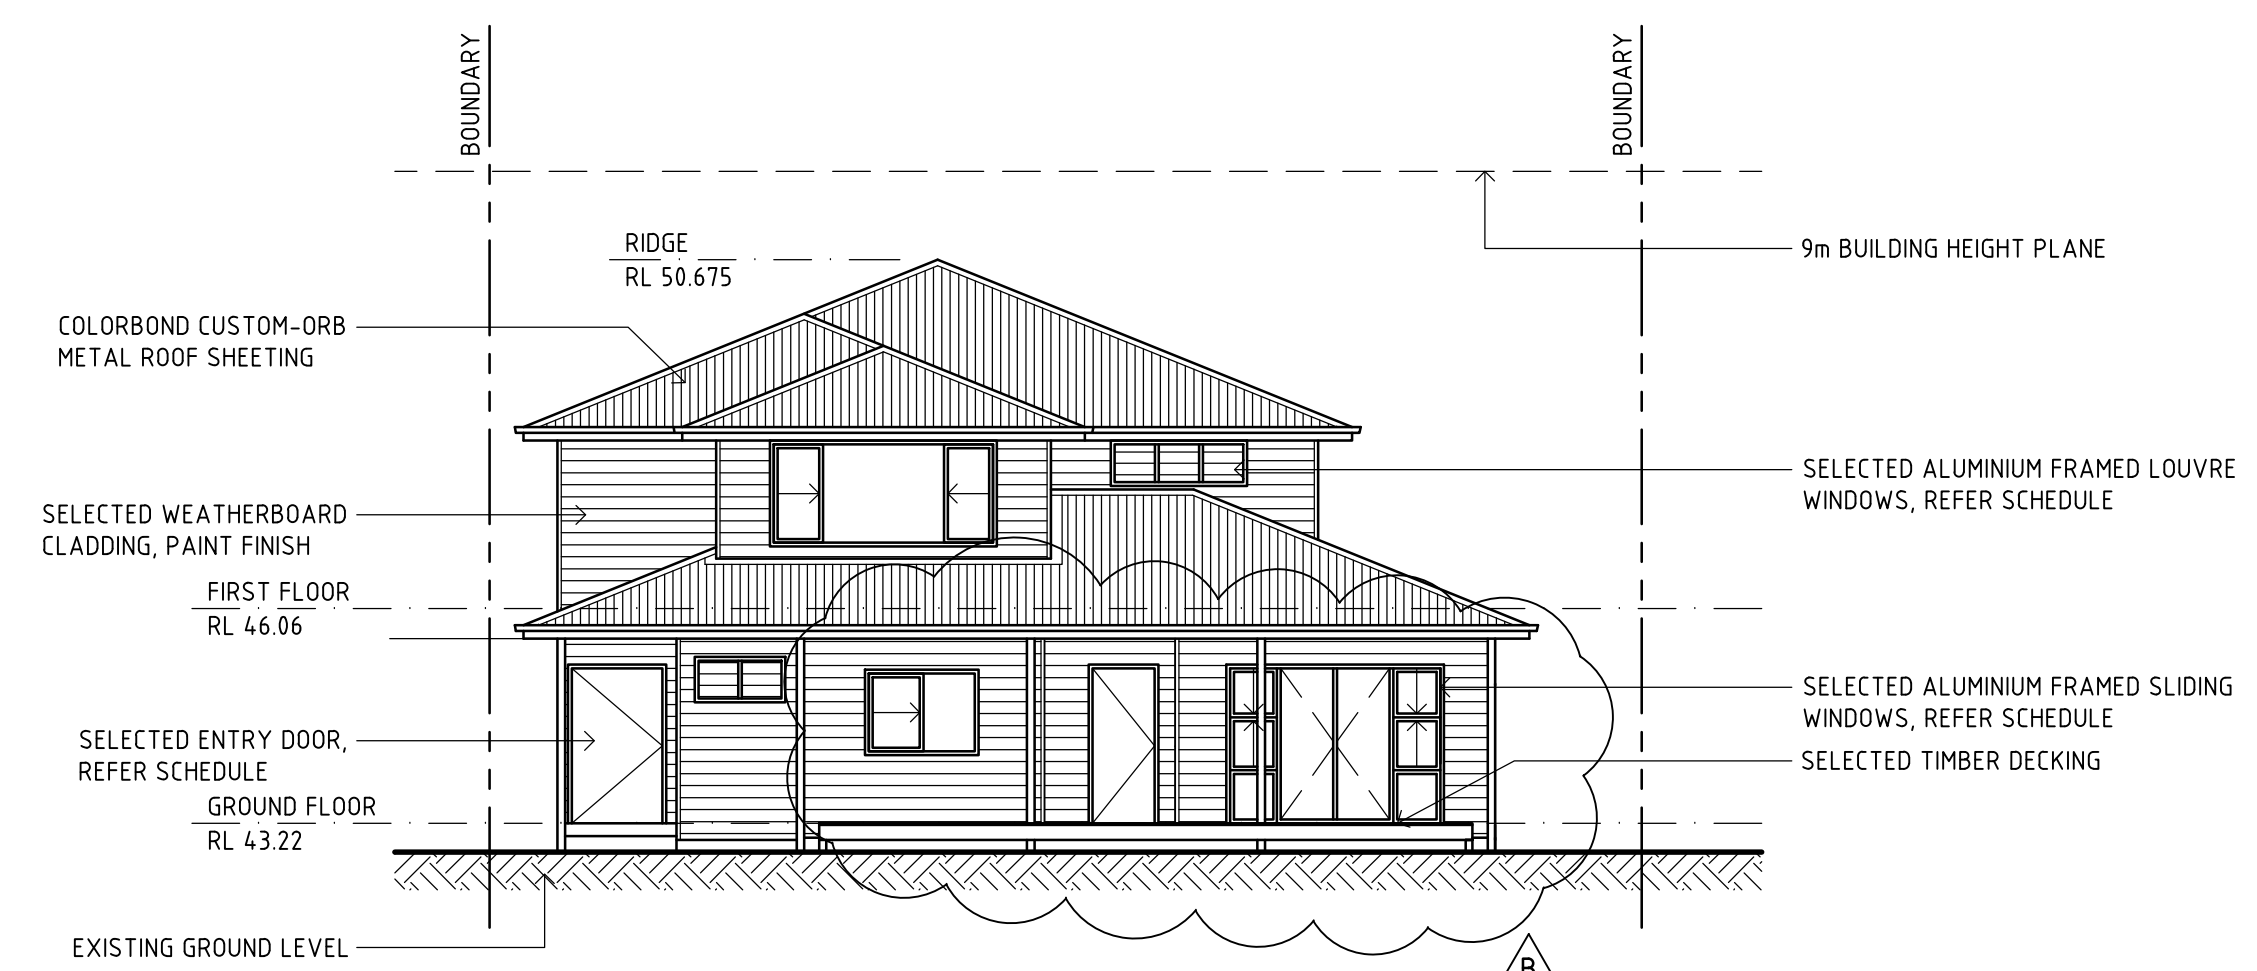

**ELEVATION A** 1:100

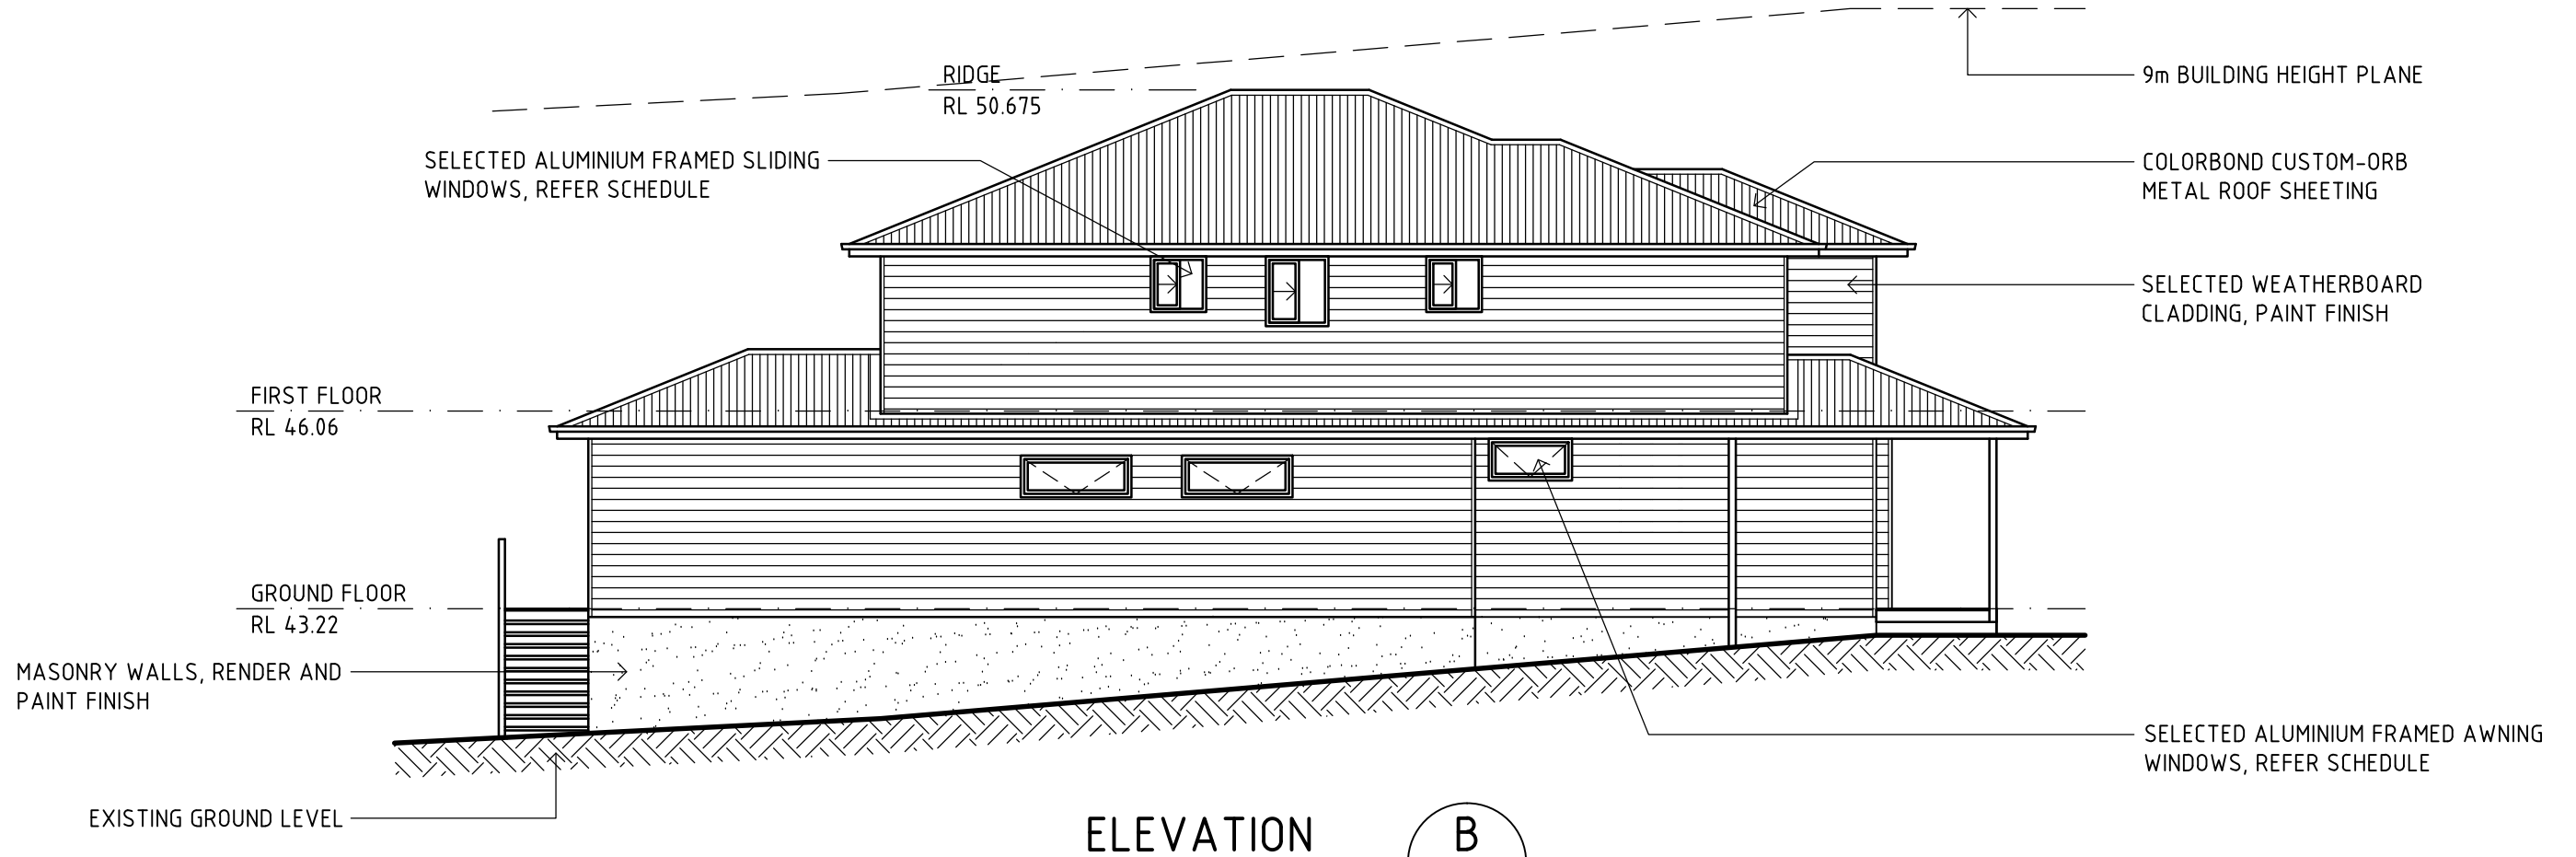


**ELEVATION B** 1:100

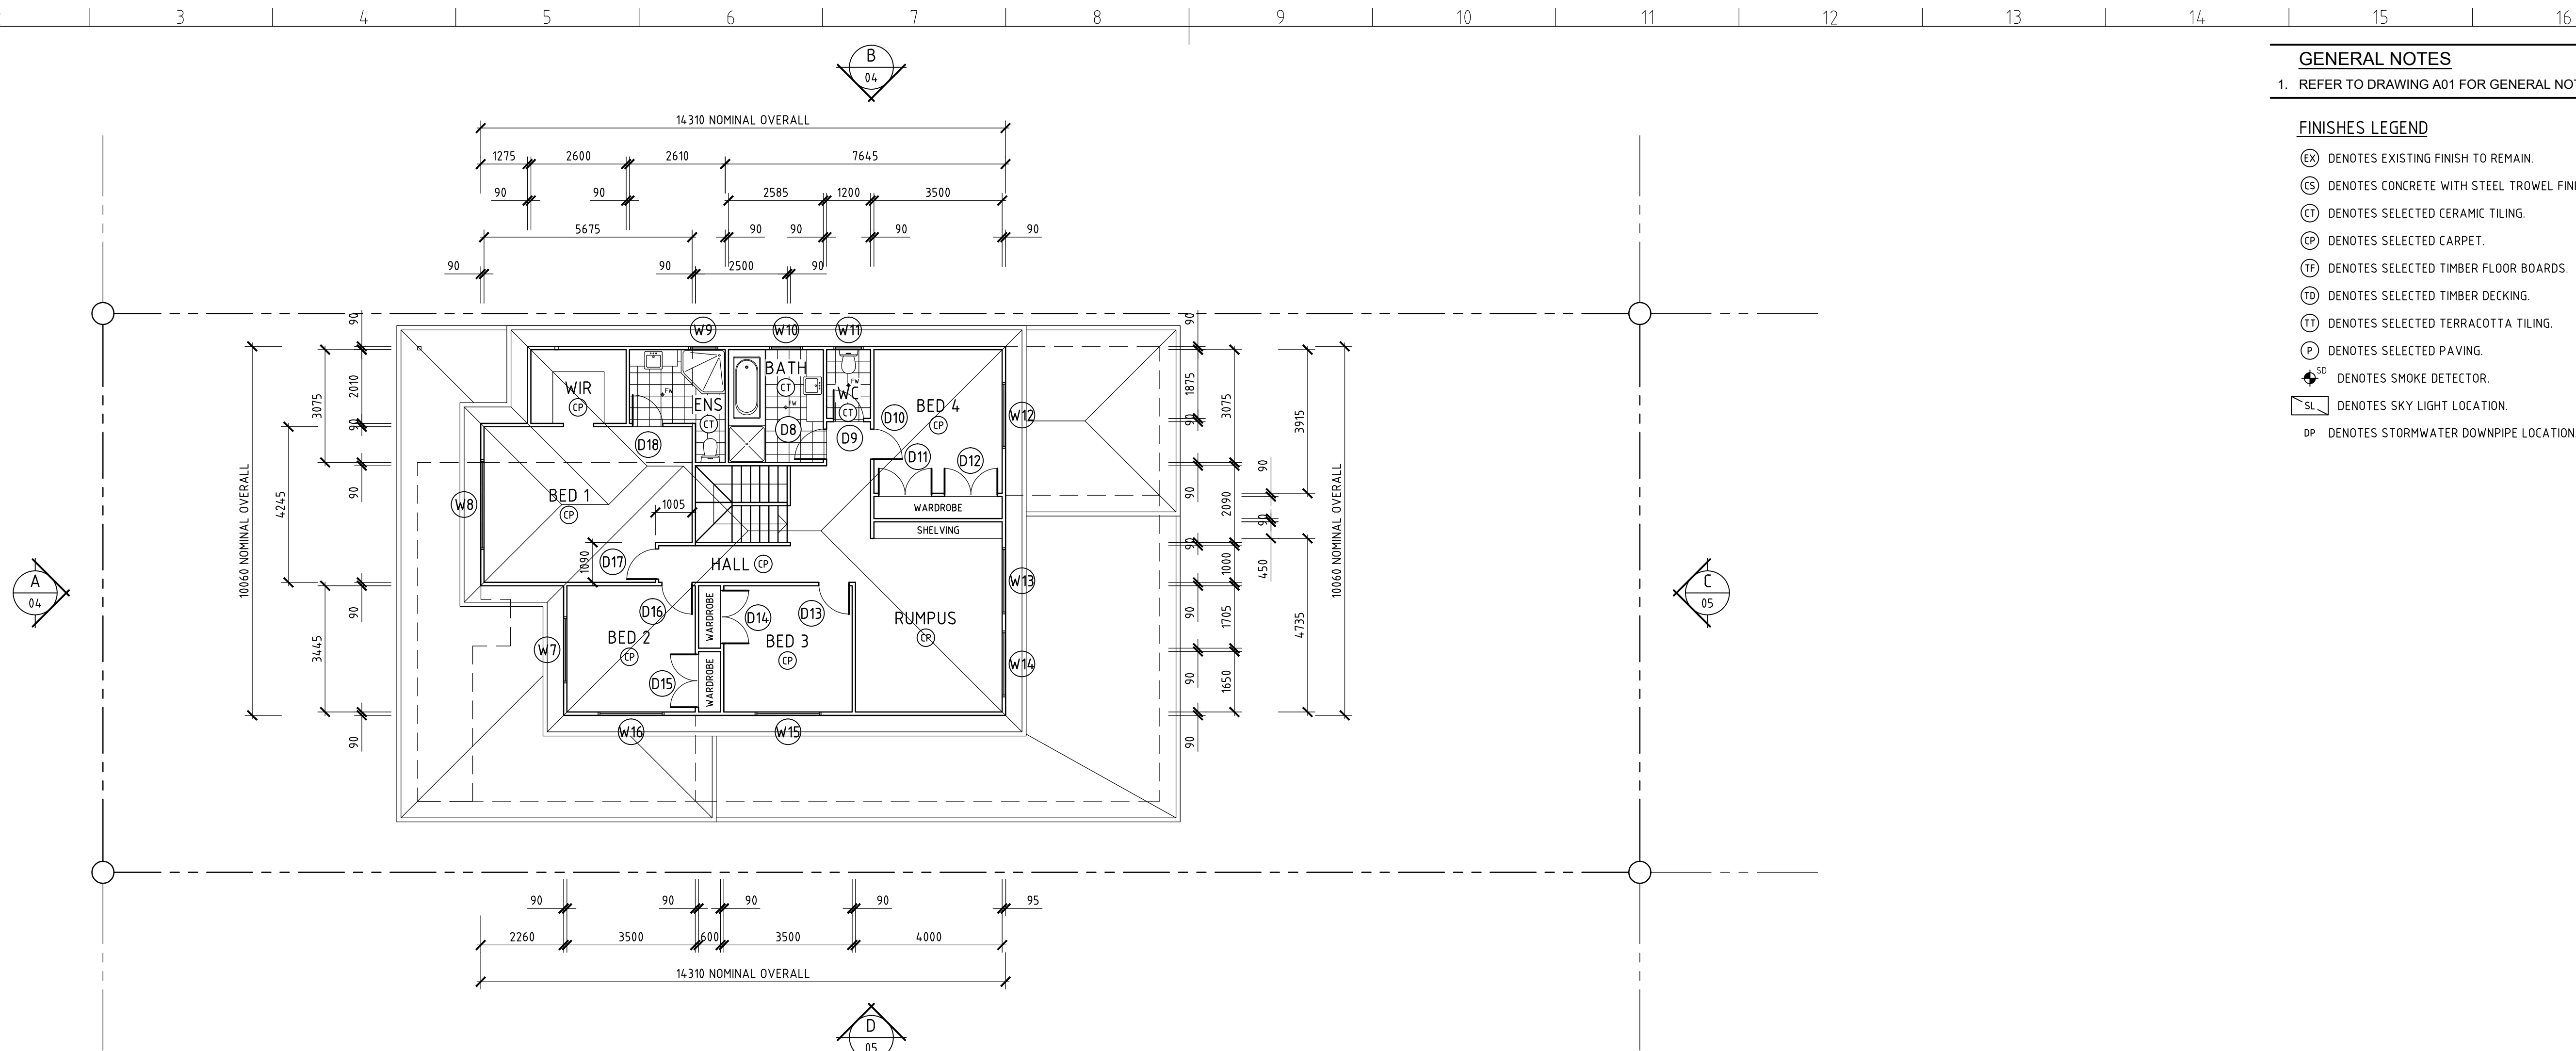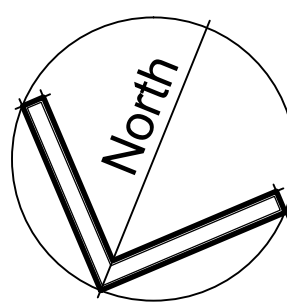


**FIRST FLOOR PLAN** SCALE 1:100

- GENERAL NOTES**
- REFER TO DRAWING A01 FOR GENERAL NOTES.
- FINISHES LEGEND**
- (EX) DENOTES EXISTING FINISH TO REMAIN.
  - (CS) DENOTES CONCRETE WITH STEEL TROWEL FINISH.
  - (TT) DENOTES SELECTED CERAMIC TILING.
  - (CP) DENOTES SELECTED CARPET.
  - (TF) DENOTES SELECTED TIMBER FLOOR BOARDS.
  - (TD) DENOTES SELECTED TIMBER DECKING.
  - (T) DENOTES SELECTED TERRACOTTA TILING.
  - (P) DENOTES SELECTED PAVING.
  - (SD) DENOTES SMOKE DETECTOR.
  - (SL) DENOTES SKY LIGHT LOCATION.
  - (DP) DENOTES STORMWATER DOWNPIPE LOCATION.

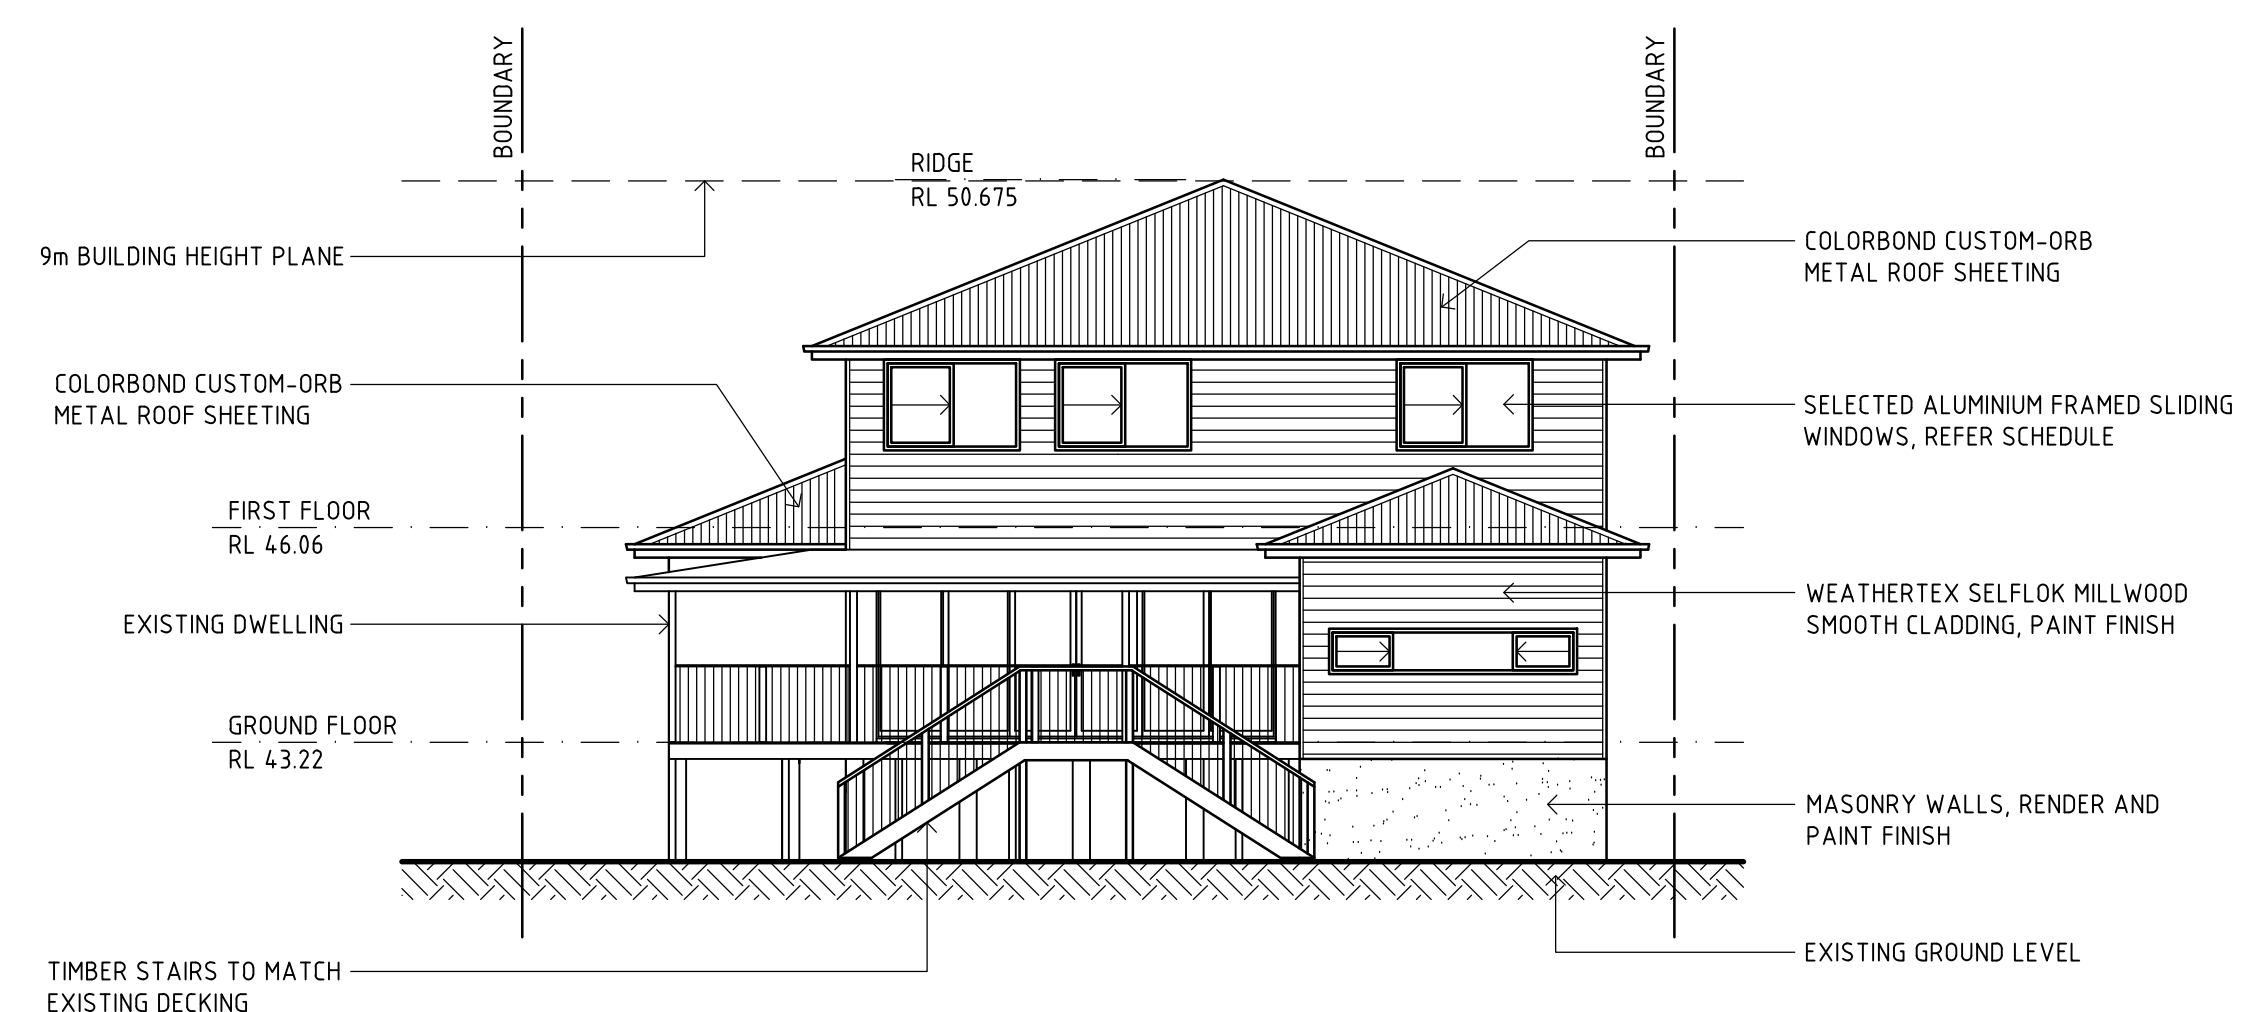

**ELEVATION C** 1:100

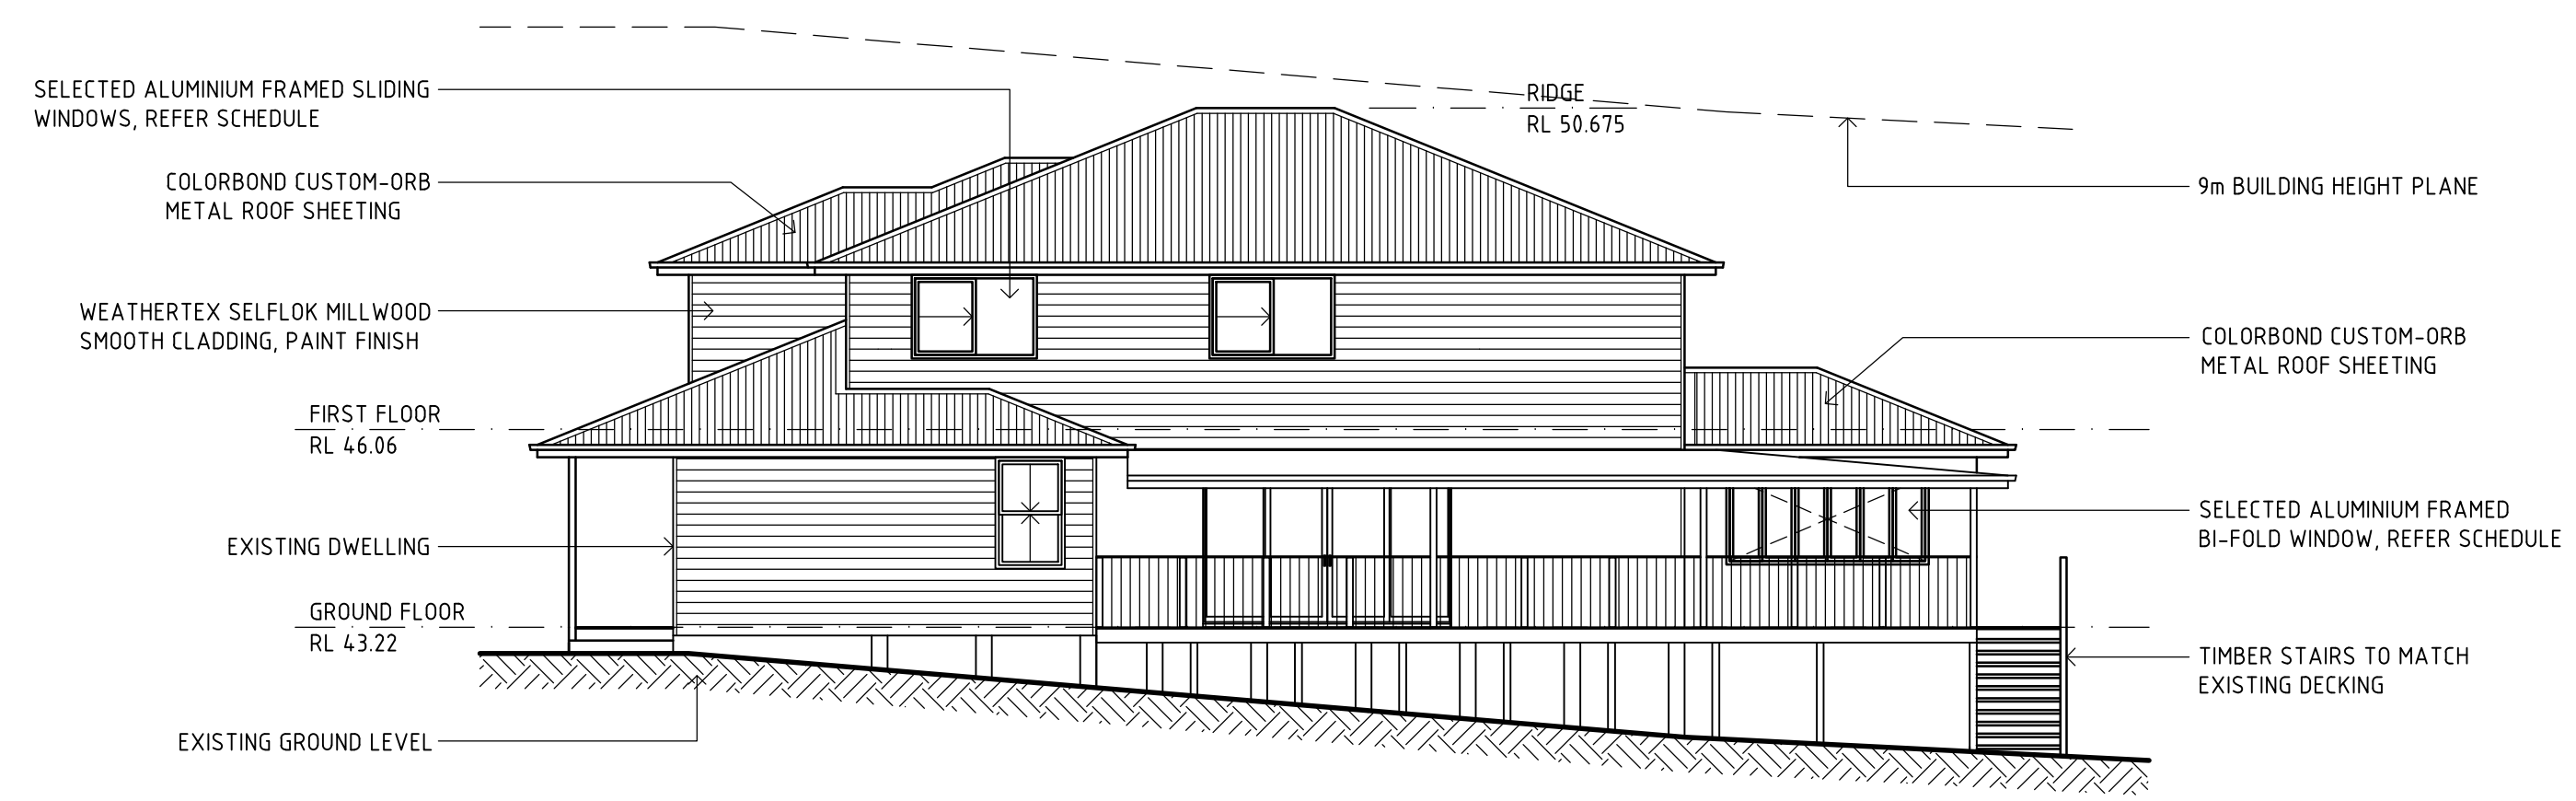

**ELEVATION D** 1:100

**CLIENT SIGN-OFF:**  
 I/WE HAVE REVIEWED THE CONTENT OF THIS DRAWING AND APPROVE IT FOR CONSTRUCTION.  
 NAME: \_\_\_\_\_  
 SIGNATURE: \_\_\_\_\_