



Issue:	Description:	By:	Date:
A	Issued for Review	D.K.	13/04/2016
B	Issued for Review	D.K.	03/05/2016
C	Issued Draft Dimension Plan	D.K.	18/05/2016
D	Issued Draft Dimension Plan	D.K.	18/05/2016
E	Issued for Final Review	D.K.	20/08/2016
F	Amended as per Certifiers request	D.K.	26/05/2016
1	Issued for Approval	D.T.	10/06/2016
2	Amended as per Client Request	D.K.	01/07/2016

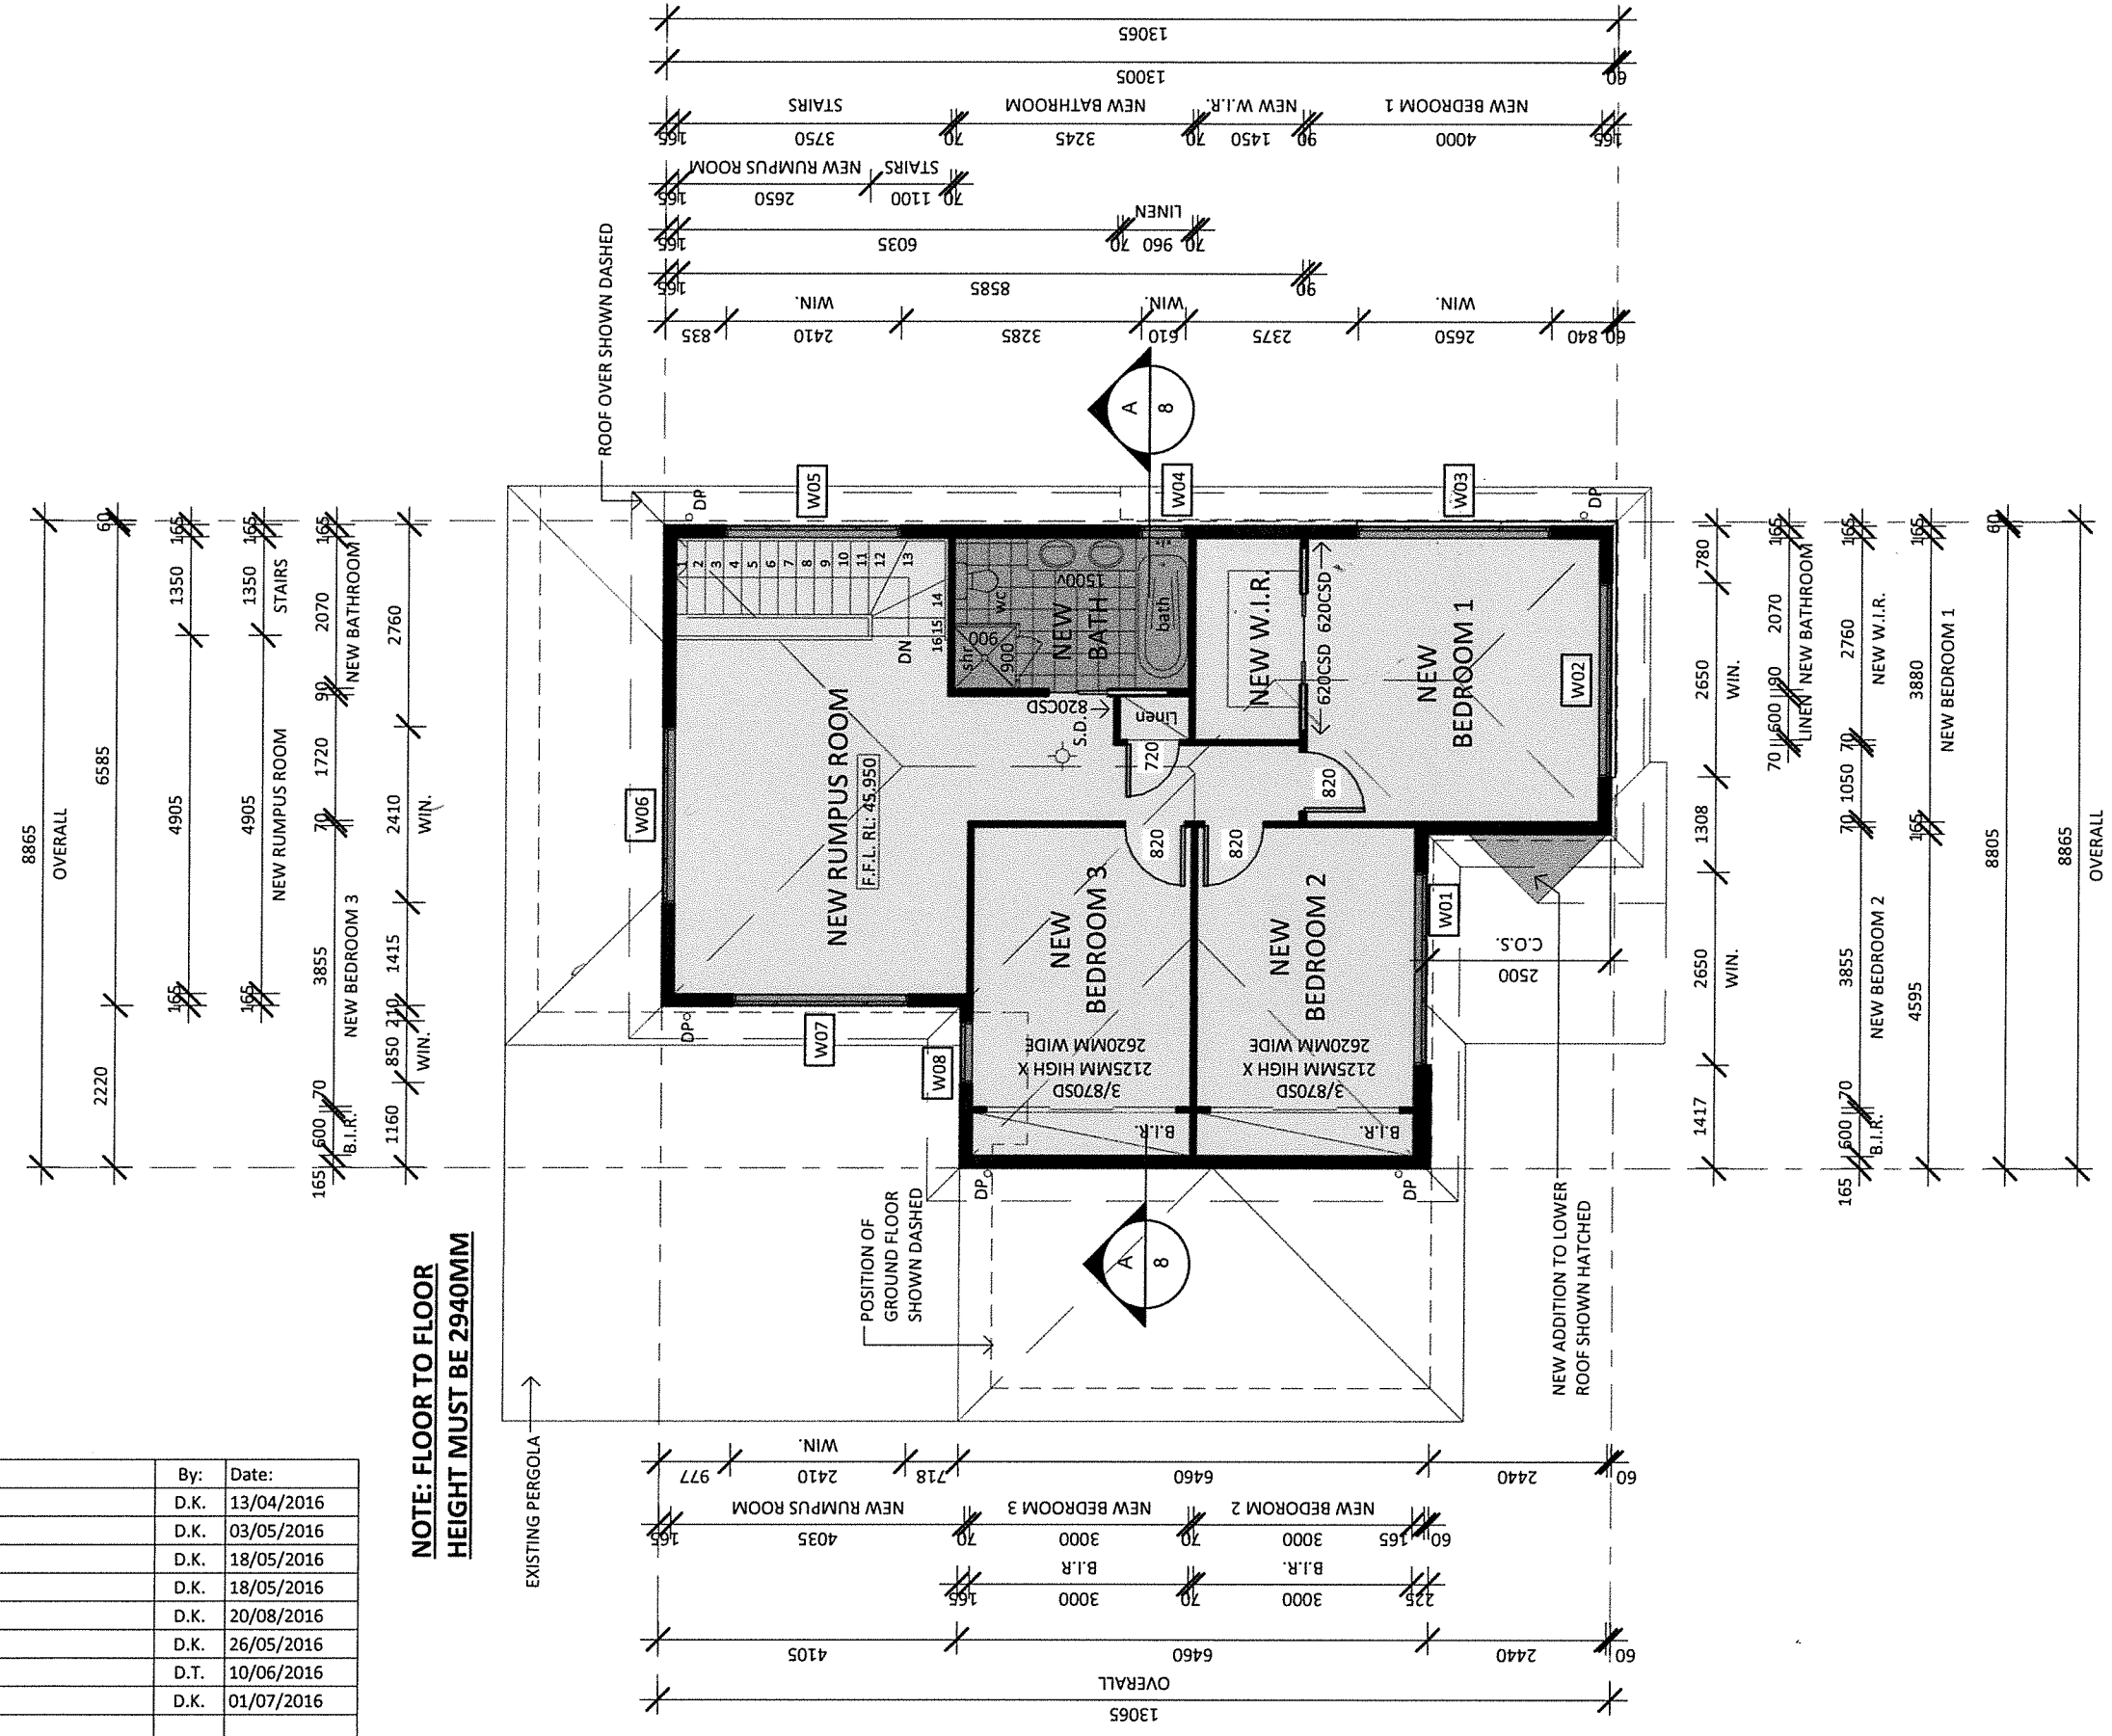


**NOTE: FLOOR TO FLOOR
HEIGHT MUST BE 2940MM**

Proposed First Floor Plan

Scale 1 : 100

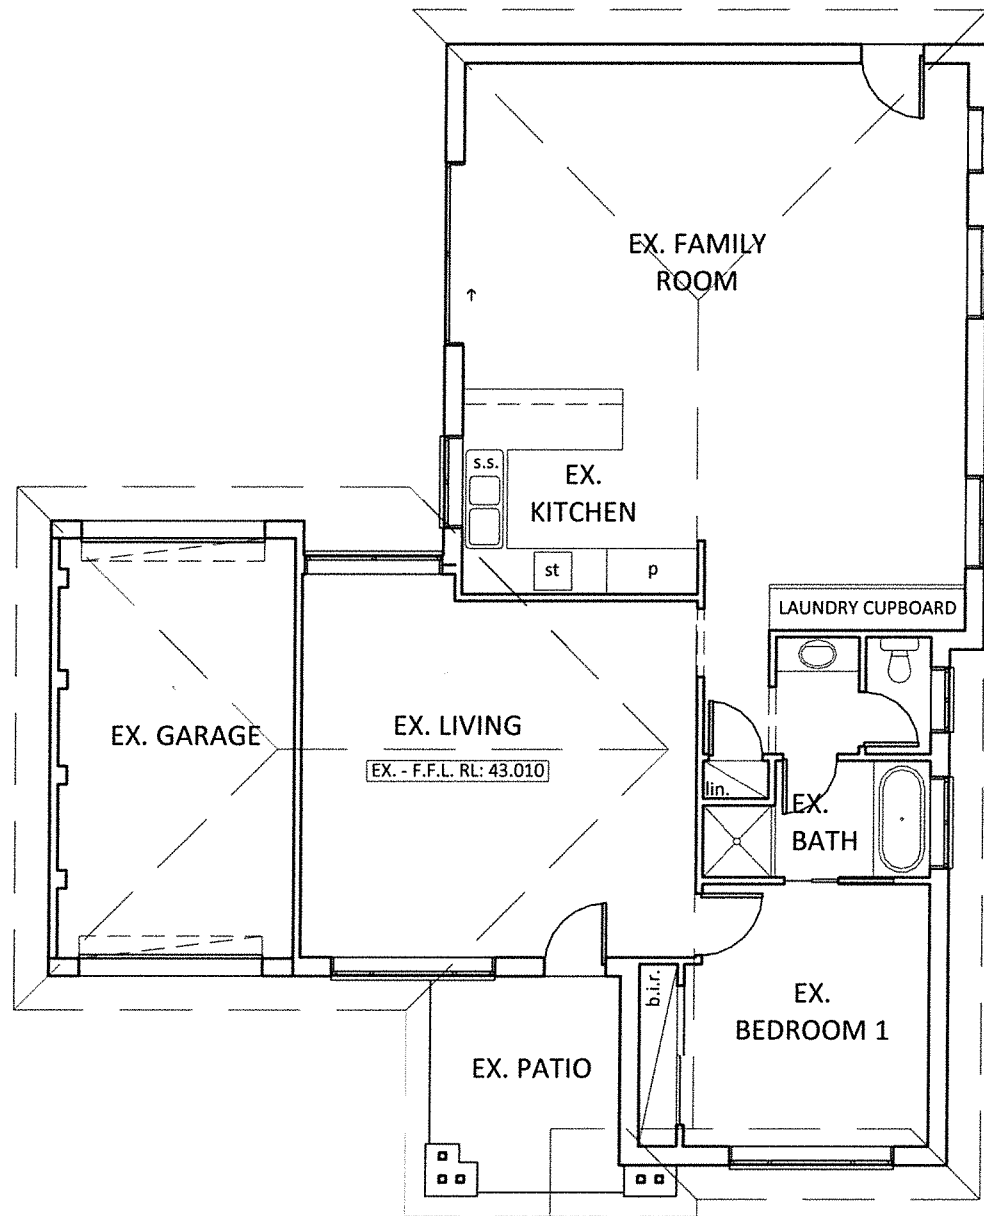

NOTE: FLOOR TO FLOOR HEIGHT MUST BE 2940MM

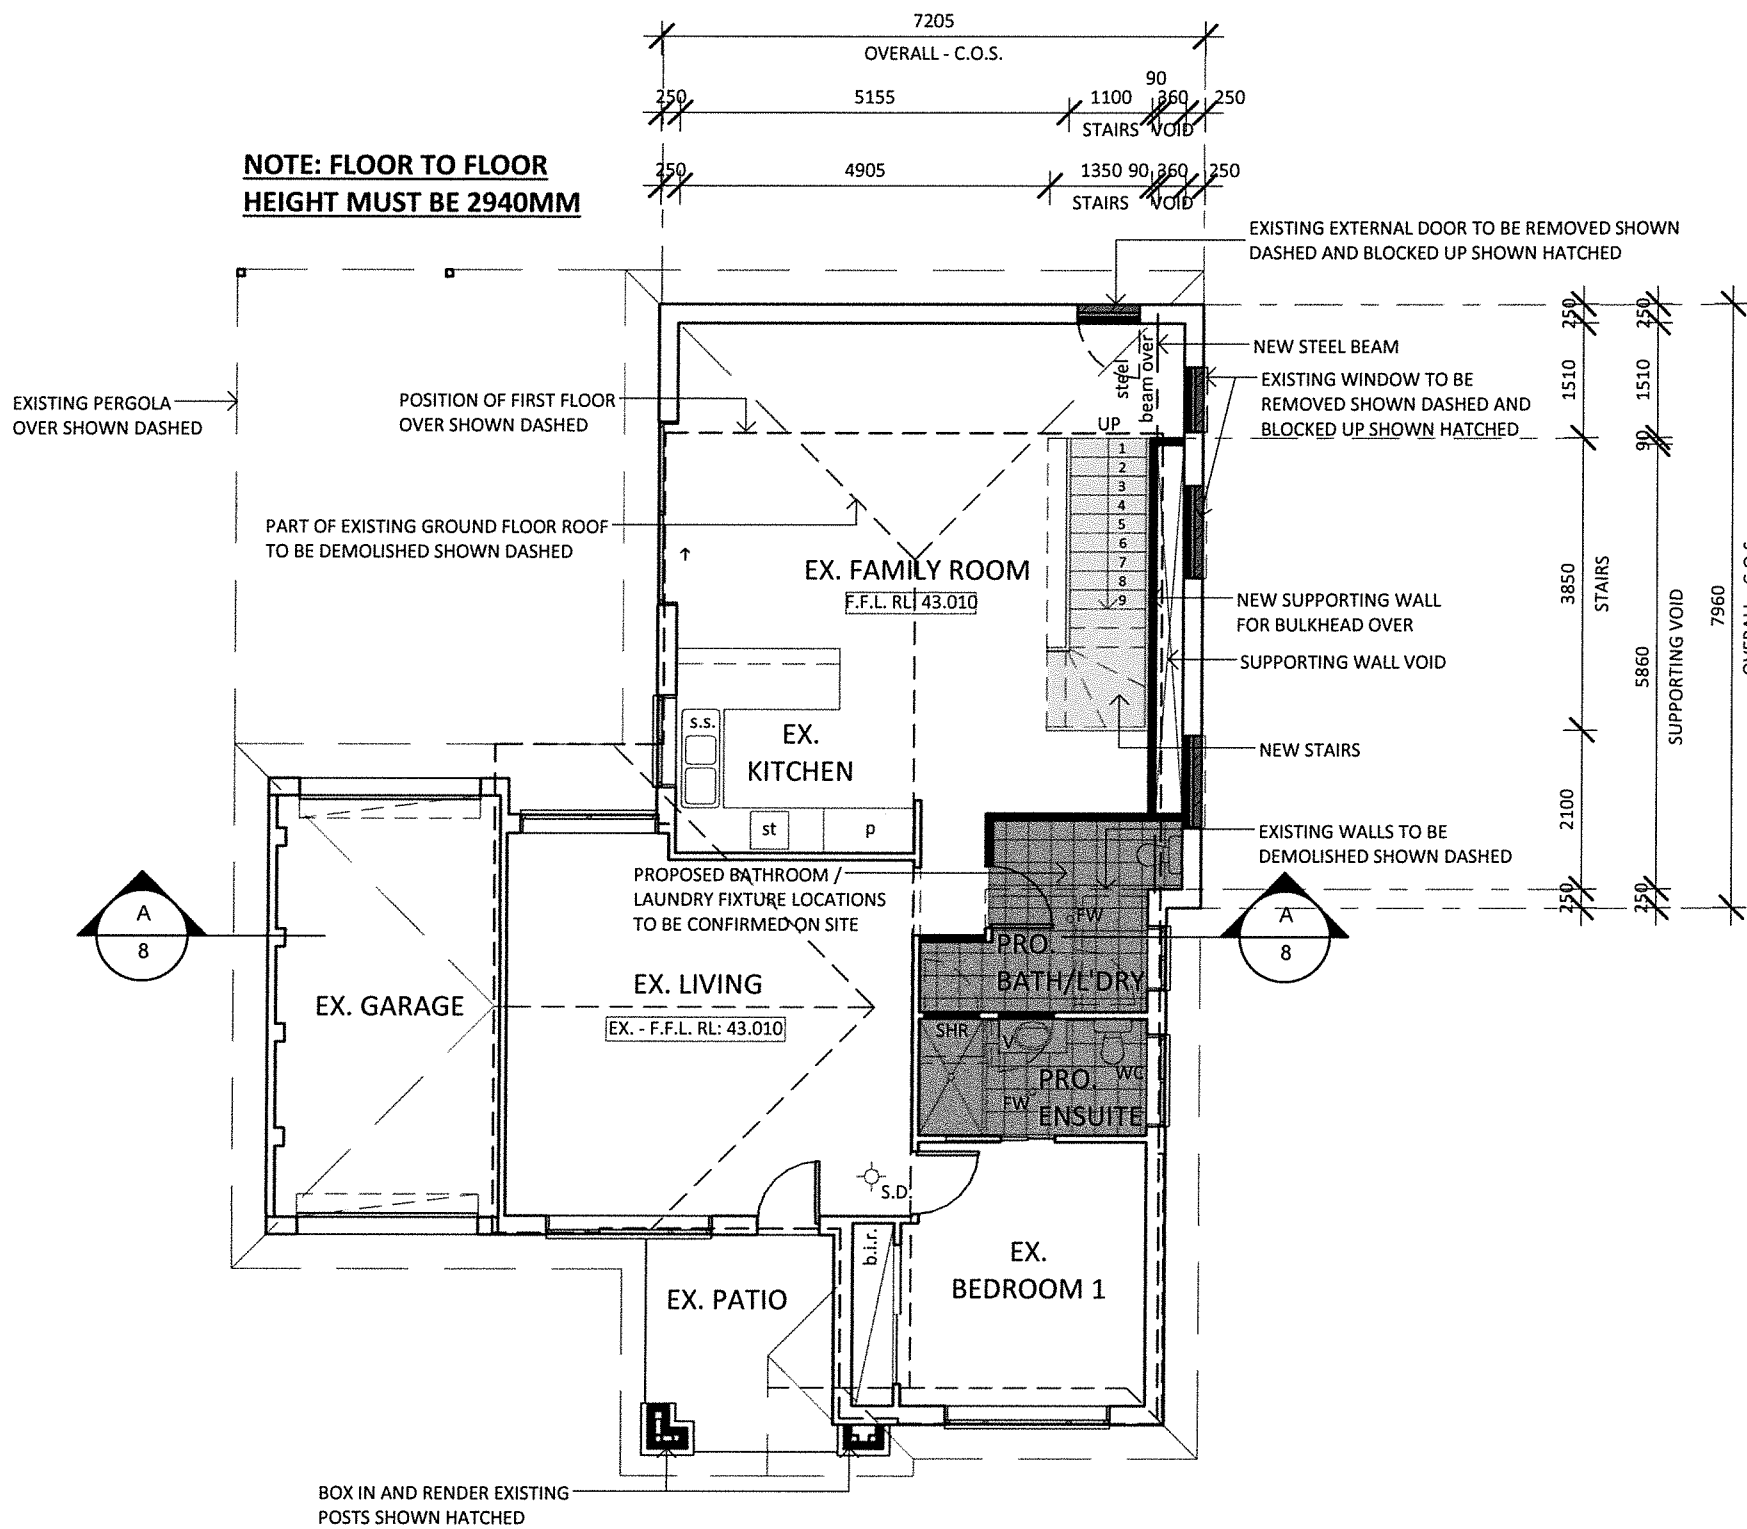

Issue:	Description:	By:	Date:
A	Issued for Review	D.K.	13/04/2016
B	Issued for Review	D.K.	03/05/2016
C	Issued Draft Dimension Plan	D.K.	18/05/2016
D	Issued Draft Dimension Plan	D.K.	18/05/2016
E	Issued for Final Review	D.K.	20/08/2016
F	Amended as per Certifiers request	D.K.	26/05/2016
1	Issued for Approval	D.T.	10/06/2016
2	Amended as per Client Request	D.K.	01/07/2016