


Existing Floor Plan


Scale 1 : 100

Issue:	Description:	By:	Date:
A	Issued for Review	D.K.	26/04/2017
B	Issued for Final Review	D.K.	30/05/2017
1	Issued for Approval	D.K.	14/06/2017
2	Amended as per Client Request	E.M.	30/06/2017
3	Amended as per Client Request	E.M.	10/07/2017
4	Issued for DA/CC Approval	F.V.	02/08/2017

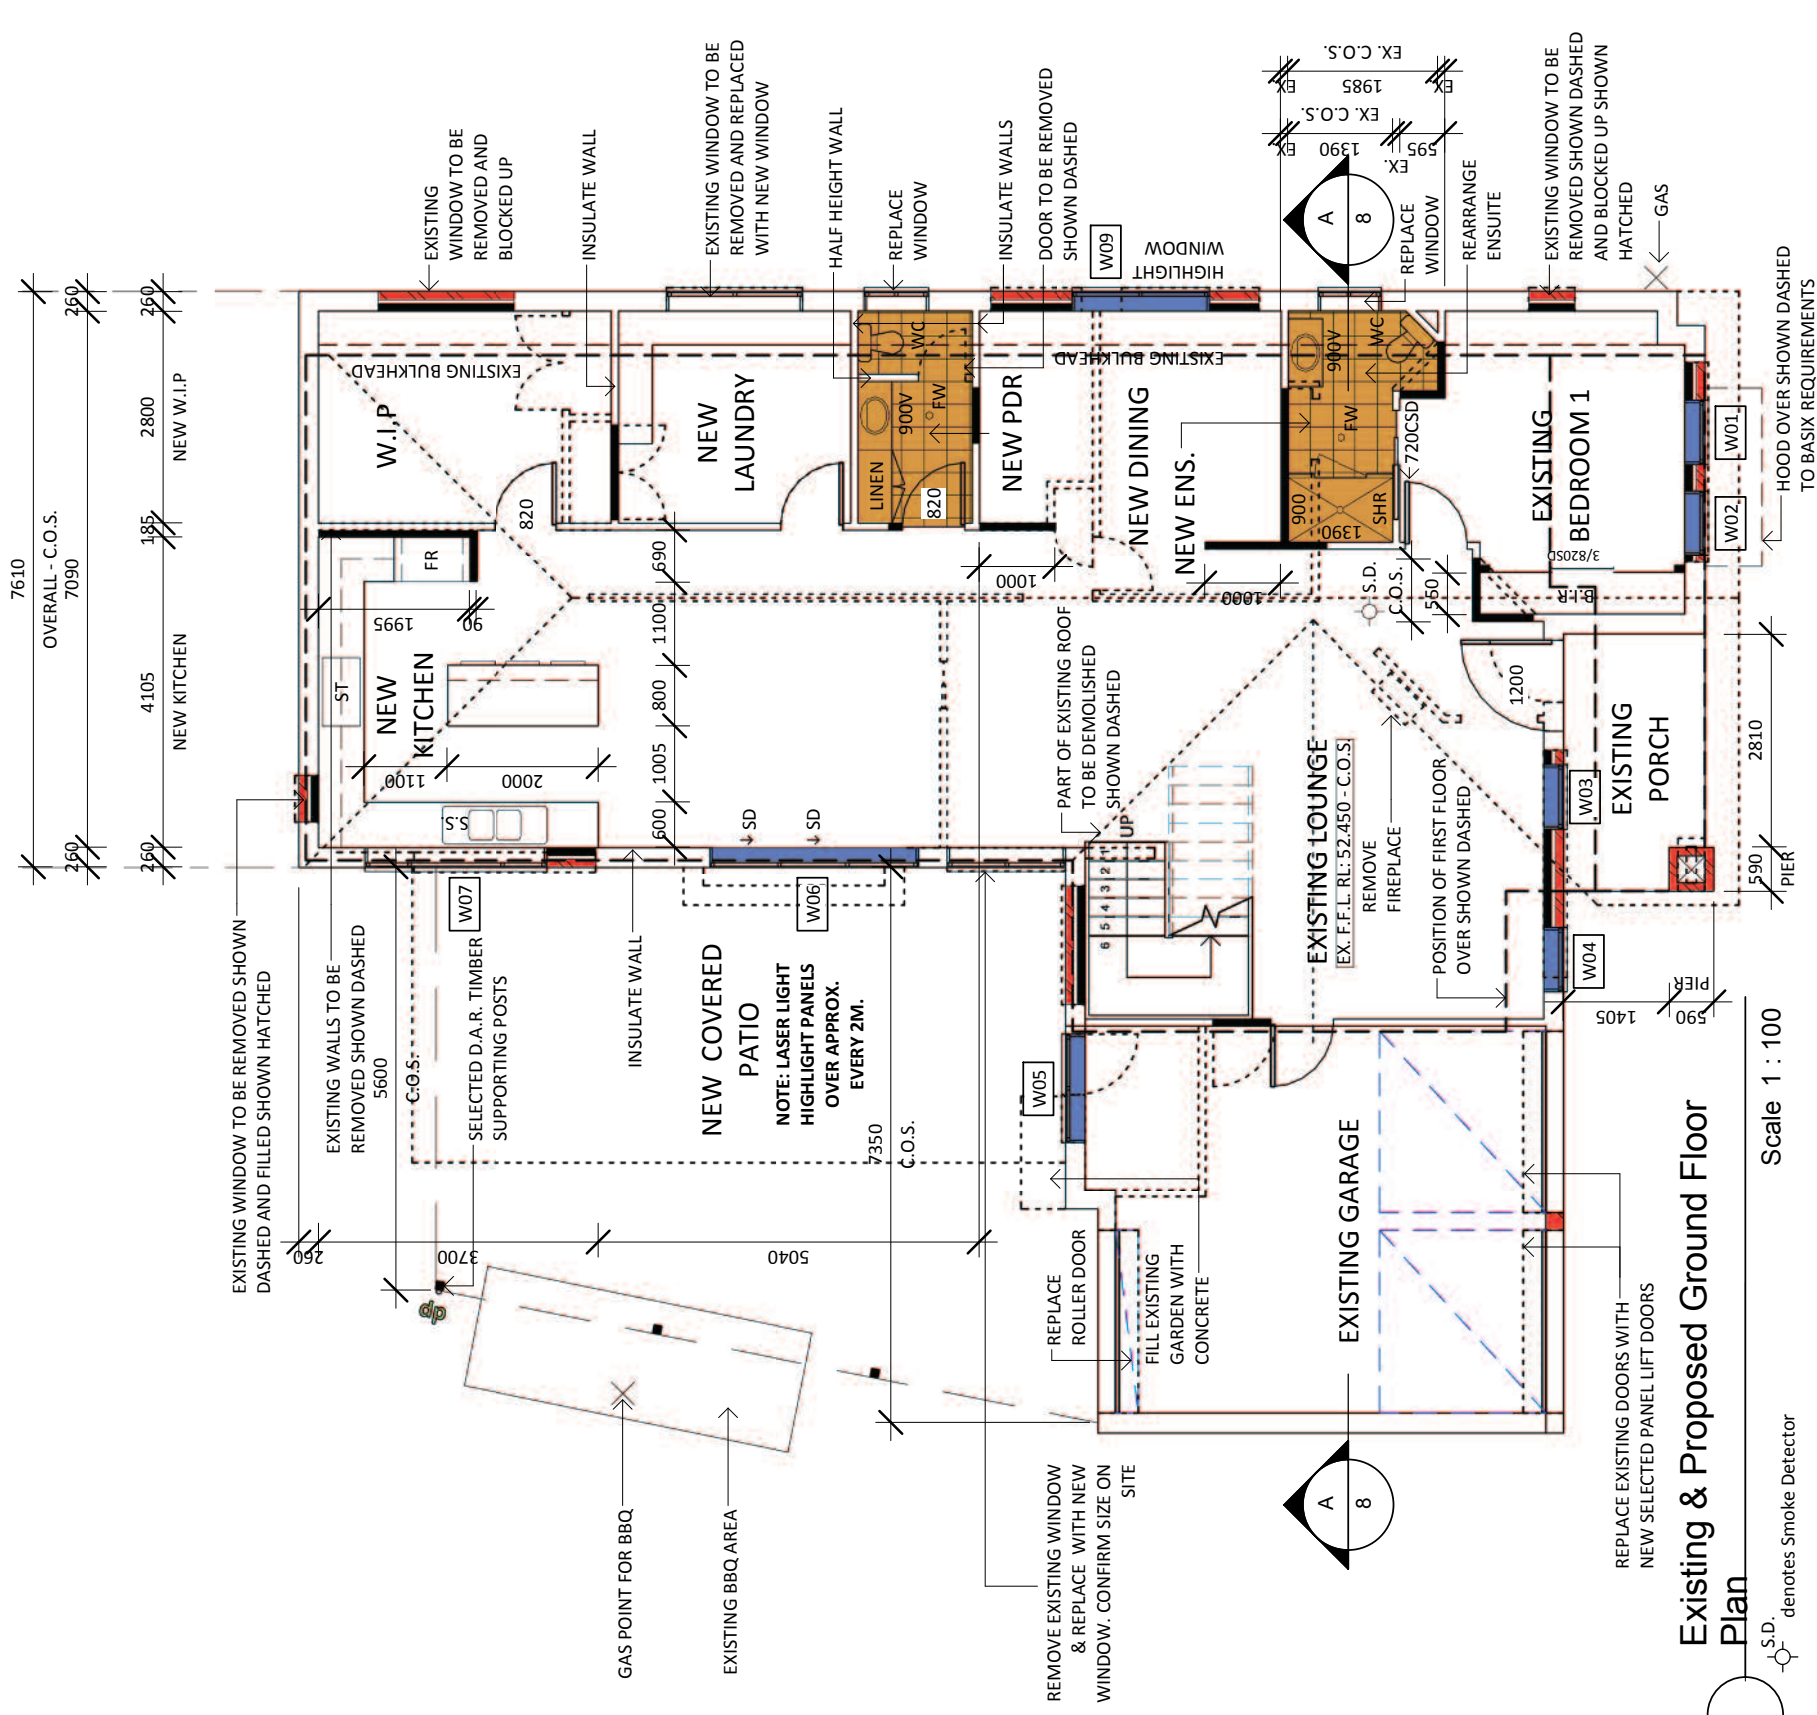

Existing & Proposed Ground Floor

Scale 1 : 100

 

S.D. denotes Smoke Detector

