


Issue:	Description:	By:	Date:
A	Issued for Review	E.M.	20.11.2017
B	Issued for Review	F.V.	17.01.2018
C	Issued for Final Review	F.V.	01.02.2018
1	Issued for Approval	F.V.	05.02.2018

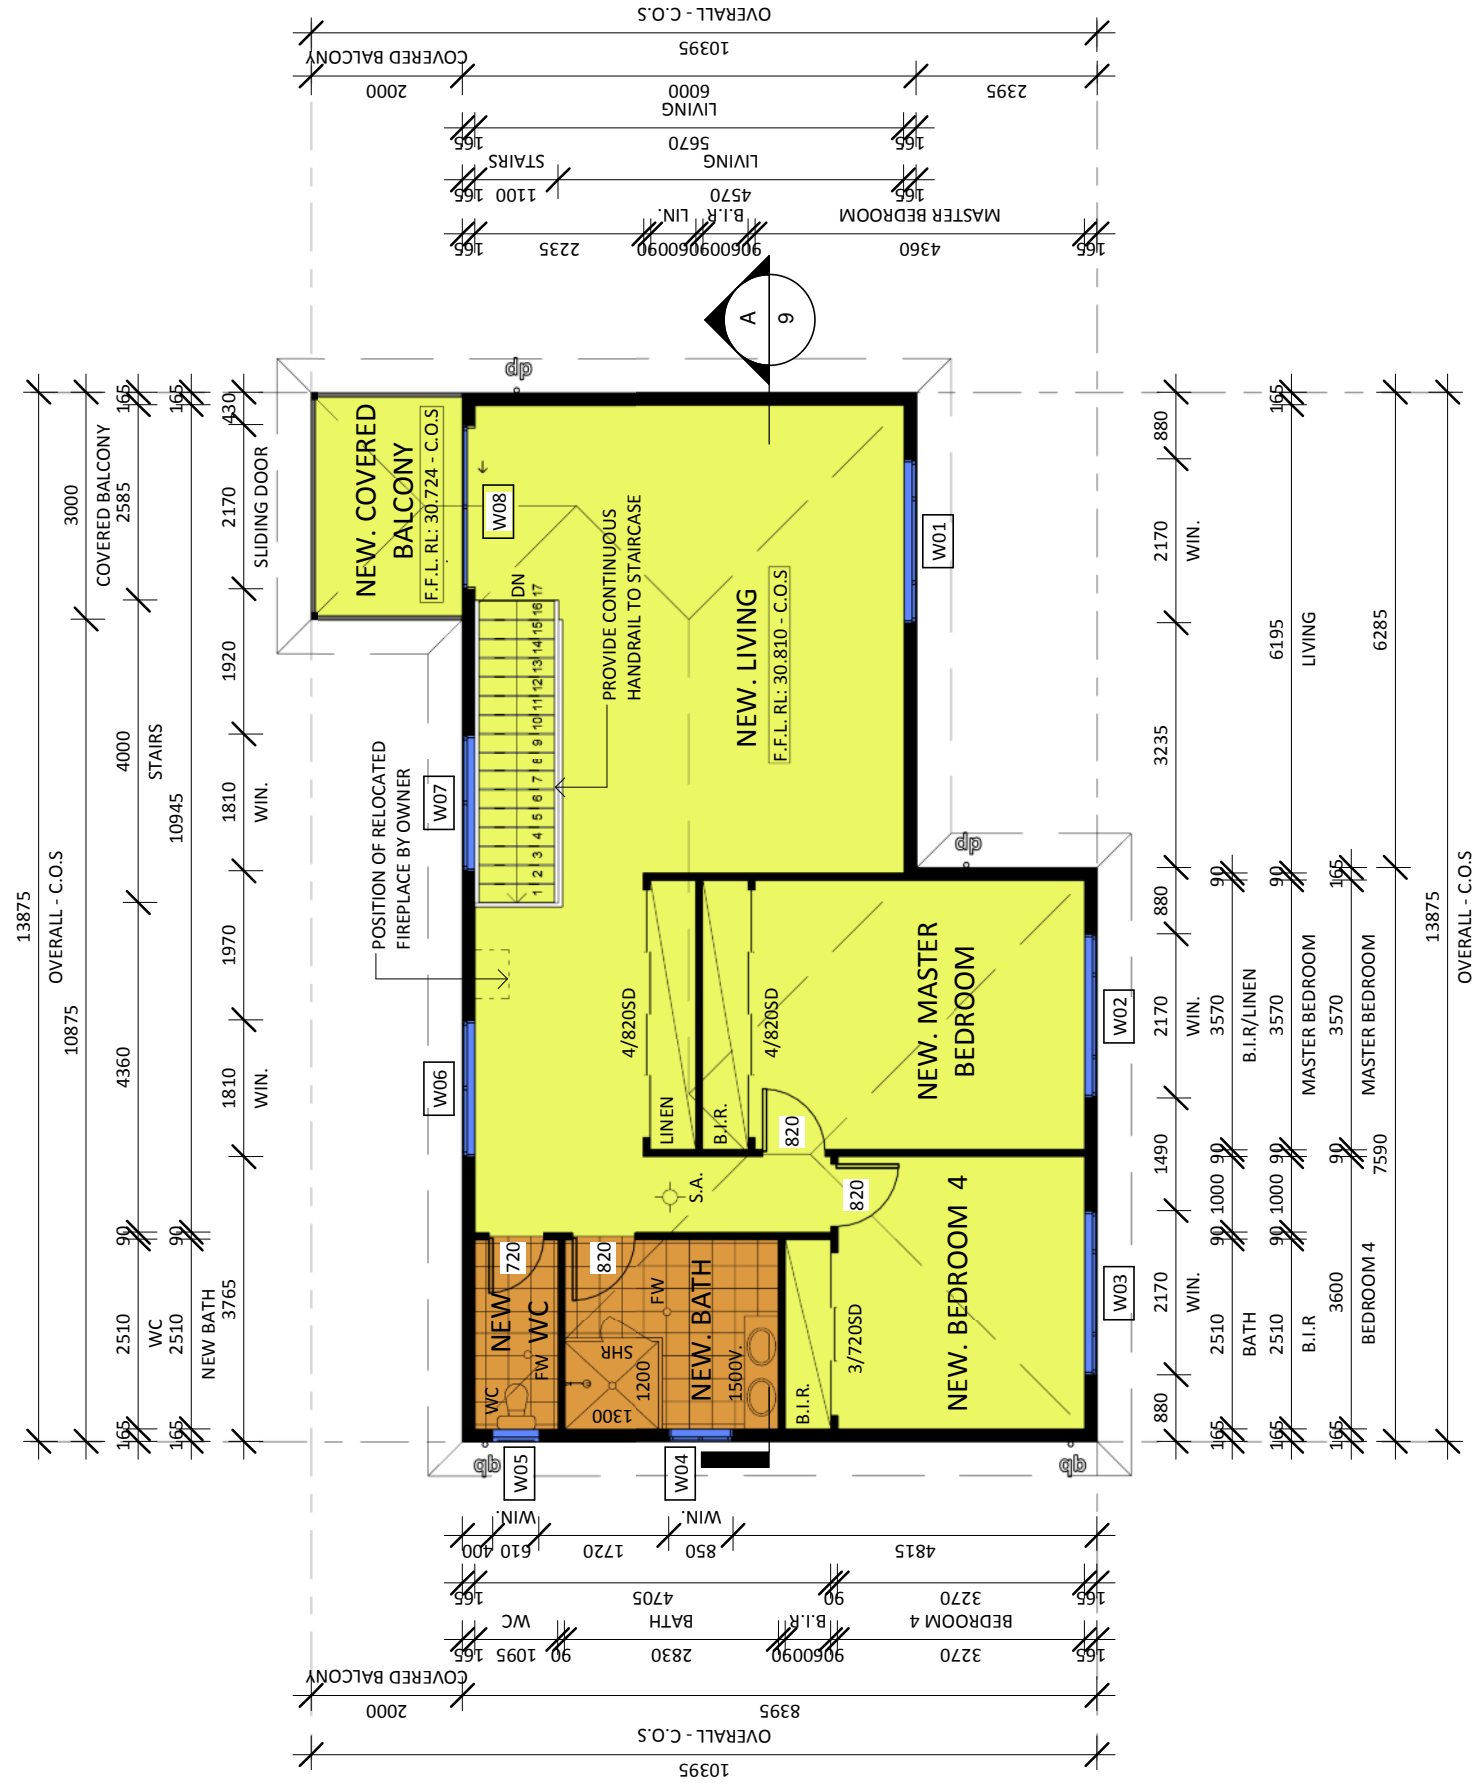

Proposed First Floor Plan
 Scale 1 : 100

○ S.A. denotes Smoke Alarm