


Existing Floor Plan

Scale 1 : 100

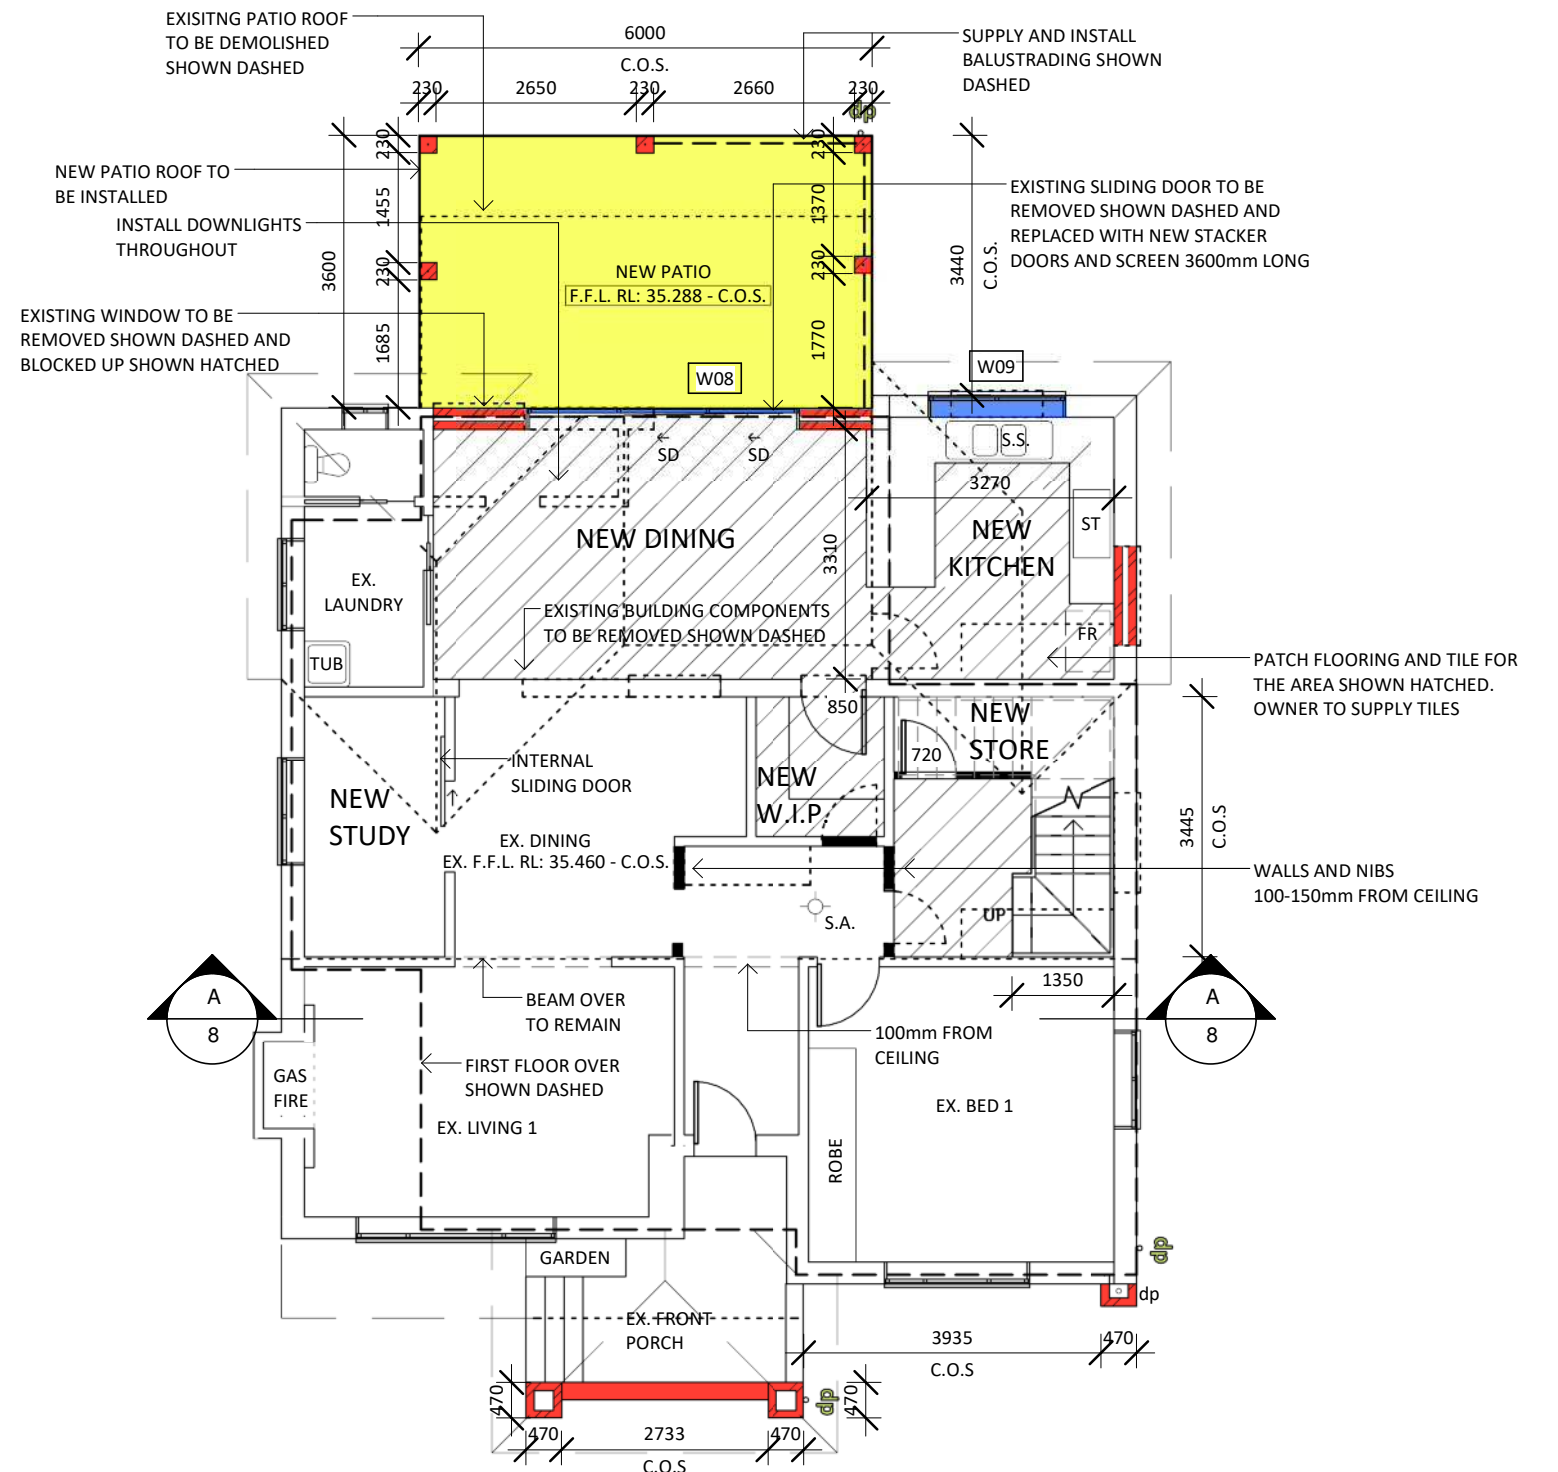

Existing & Proposed Ground Floor Plan

Scale 1 : 100

S.A. denotes Smoke Alarm

Issue:	Description:	By:	Date:
A	Issued for Review	D.K.	09/08/2017
B	Issued Final Draft for Review	D.K.	18/10/2017
1	Issued for Approval	F.V.	20/10/2017
2	Amended as per Client Request	F.V.	20/11/2017
3	Amended as per Client Request	F.V.	5/12/2017
4	Issued for Final Review	S.P.	17/01/2018
5	Issued for Approval	R.S.	31/01/2018
6	Amended as per Council Request	S.P.	27/03/2018
7	Increase and reconfigure Master Ensuite	D.K.	22/06/2018

Issue:	Description:	By:	Date:
A	Issued for Review	D.K.	09/08/2017
B	Issued Final Draft for Review	D.K.	18/10/2017
1	Issued for Approval	F.V.	20/10/2017
2	Amended as per Client Request	F.V.	20/11/2017
3	Amended as per Client Request	F.V.	5/12/2017
4	Issued for Final Review	S.P.	17/10/2018
5	Issued for Approval	R.S.	31/10/2018
6	Amended as per Council Request	S.P.	27/03/2018
7	Increase and reconfigure Master Ensuite	D.K.	22/06/2018



First Floor Plan

S.A. denotes Smoke Alarm

Scale 1 : 100

OVERALL - C.O.S.

11180

OVERALL - C.O.S.

11180