




Issue:	Description:	By:	Date:
B	Issued for Review	D.K.	30/10/2017
C	Issued for Final Review	F.V.	13/11/2017
1	Issued for Approval	F.V.	21/11/2017
2	Issued for Approval	F.V.	23/11/2017
3	Issued for Review	F.V.	13/04/2018
4	Issued for CDC Approval	F.V.	17/04/2018
5	Issued for CDC Approval	F.V.	18/04/2018
6	Amended as per client request	D.K.	14/06/2018
7	Amended as per Client Request	F.V.	21/06/2018

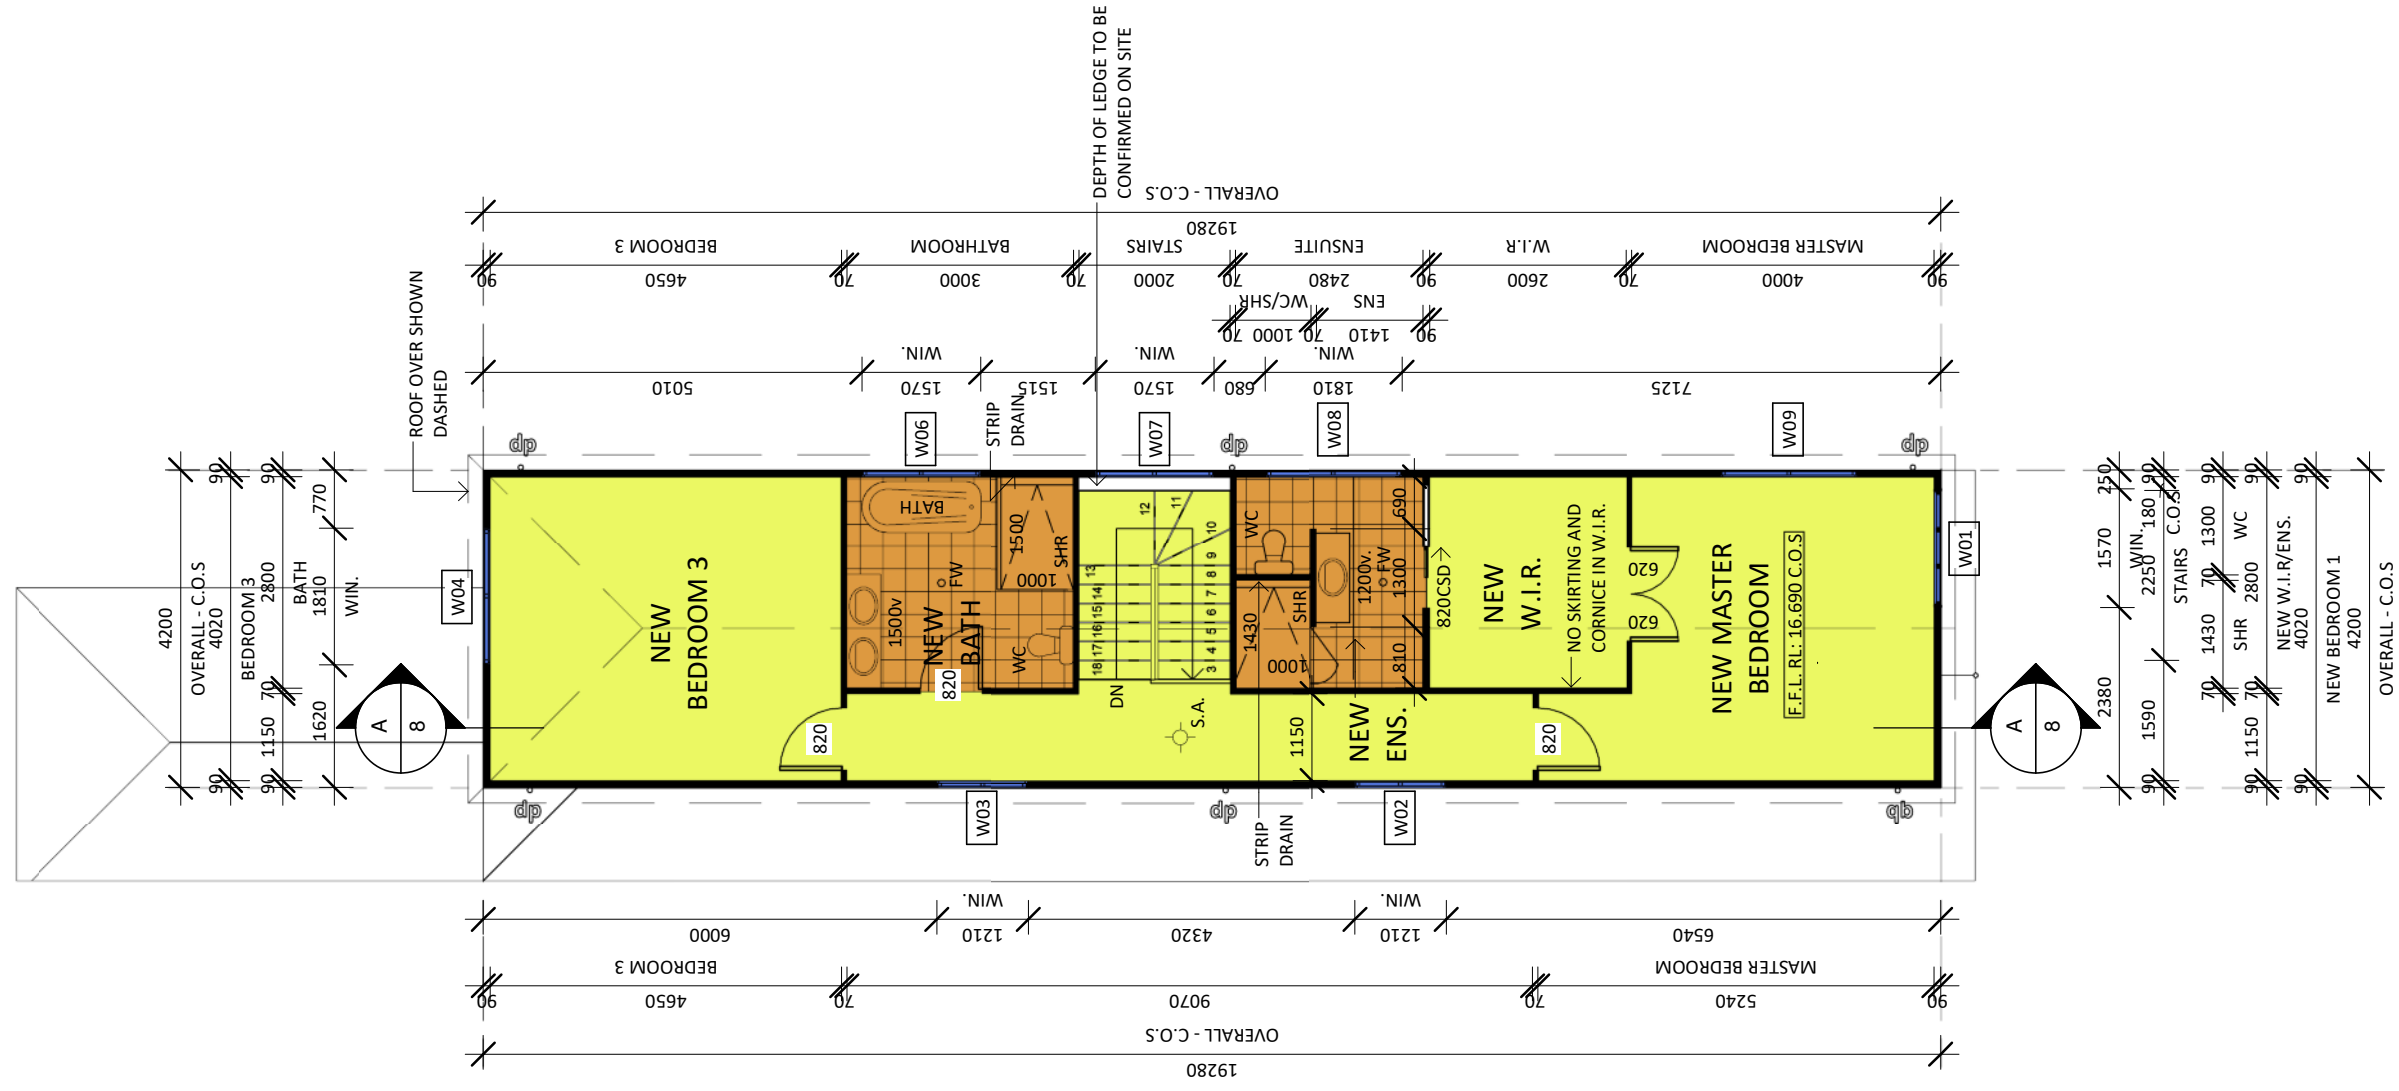

### Proposed First Floor Plan



Scale 1 : 100