


Issue:	Description:	By:	Date:
A	Issued for Review	S.P.	26.09.2017
B	Issued for Review	E.M.	06.12.2017
C	Issued for Review	E.M.	18.12.2017
D	Issued for Review	F.V.	17.01.2018
1	Issued for Approval	S.P.	8/02/2018

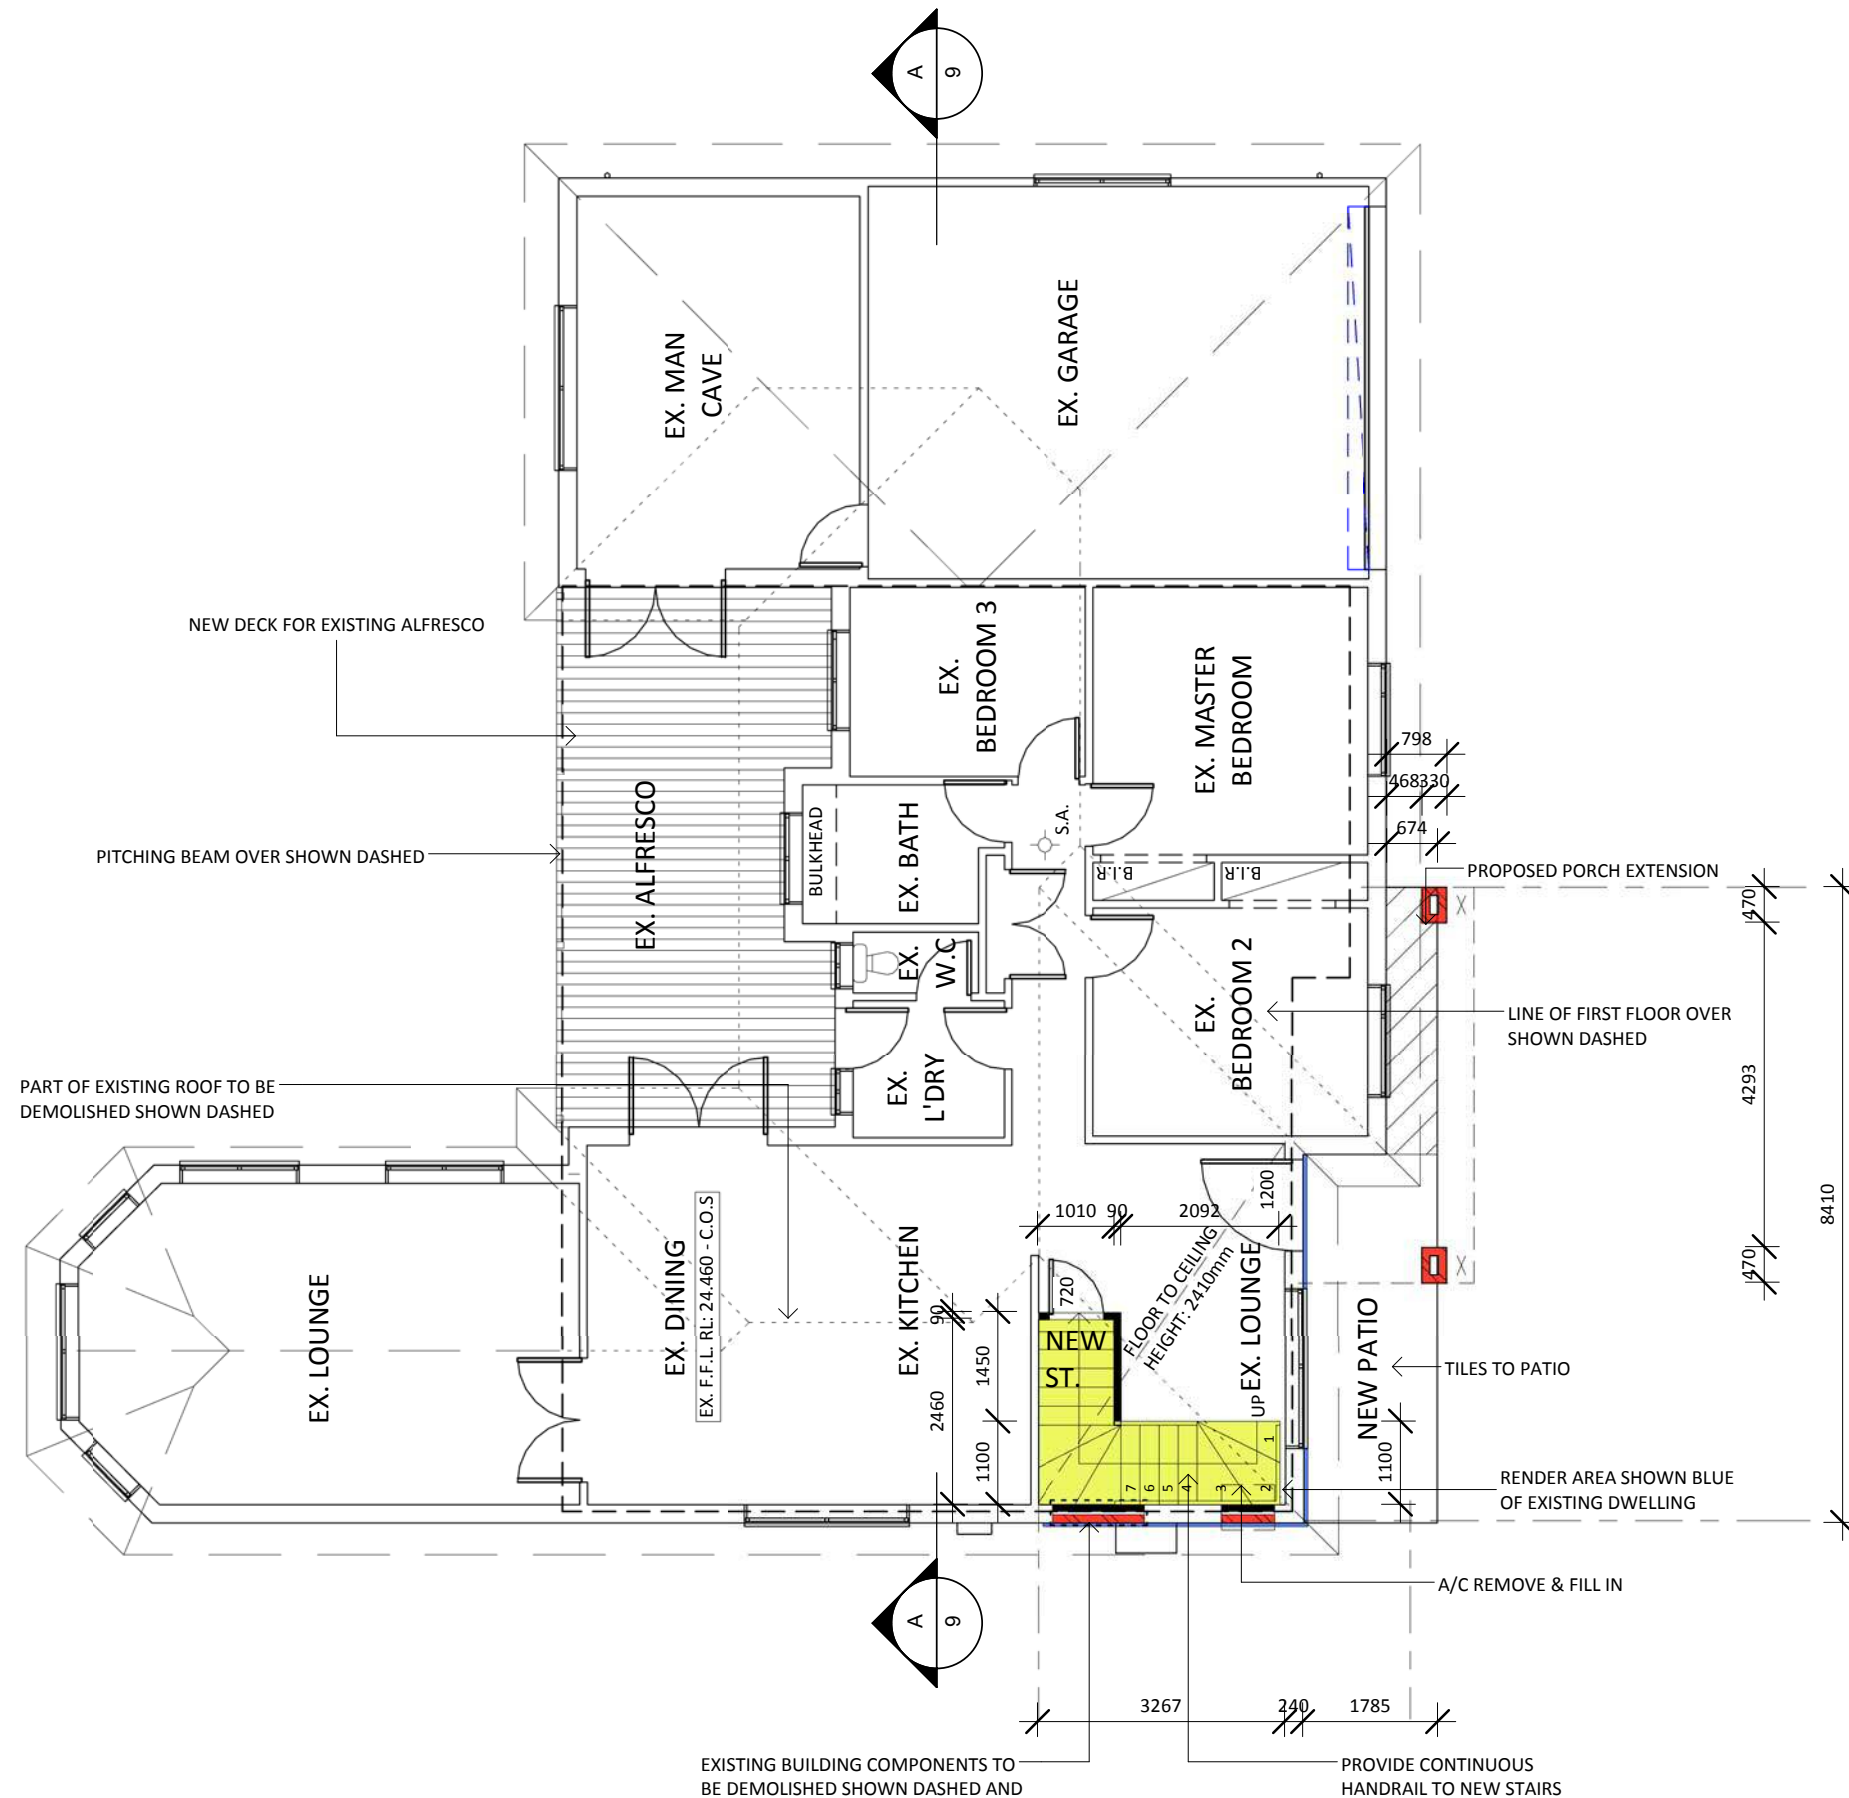




Existing and Proposed Ground Floor Plan



Scale 1 : 100

LS.A. Denotes Smoke Alarm

Issue:	Description:	By:	Date:
A	Issued for Review	S.P.	26.09.2017
B	Issued for Review	E.M.	06.12.2017
C	Issued for Review	E.M.	18.12.2017
D	Issued for Review	F.V.	17.01.2018
1	Issued for Approval	S.P.	8/02/2018

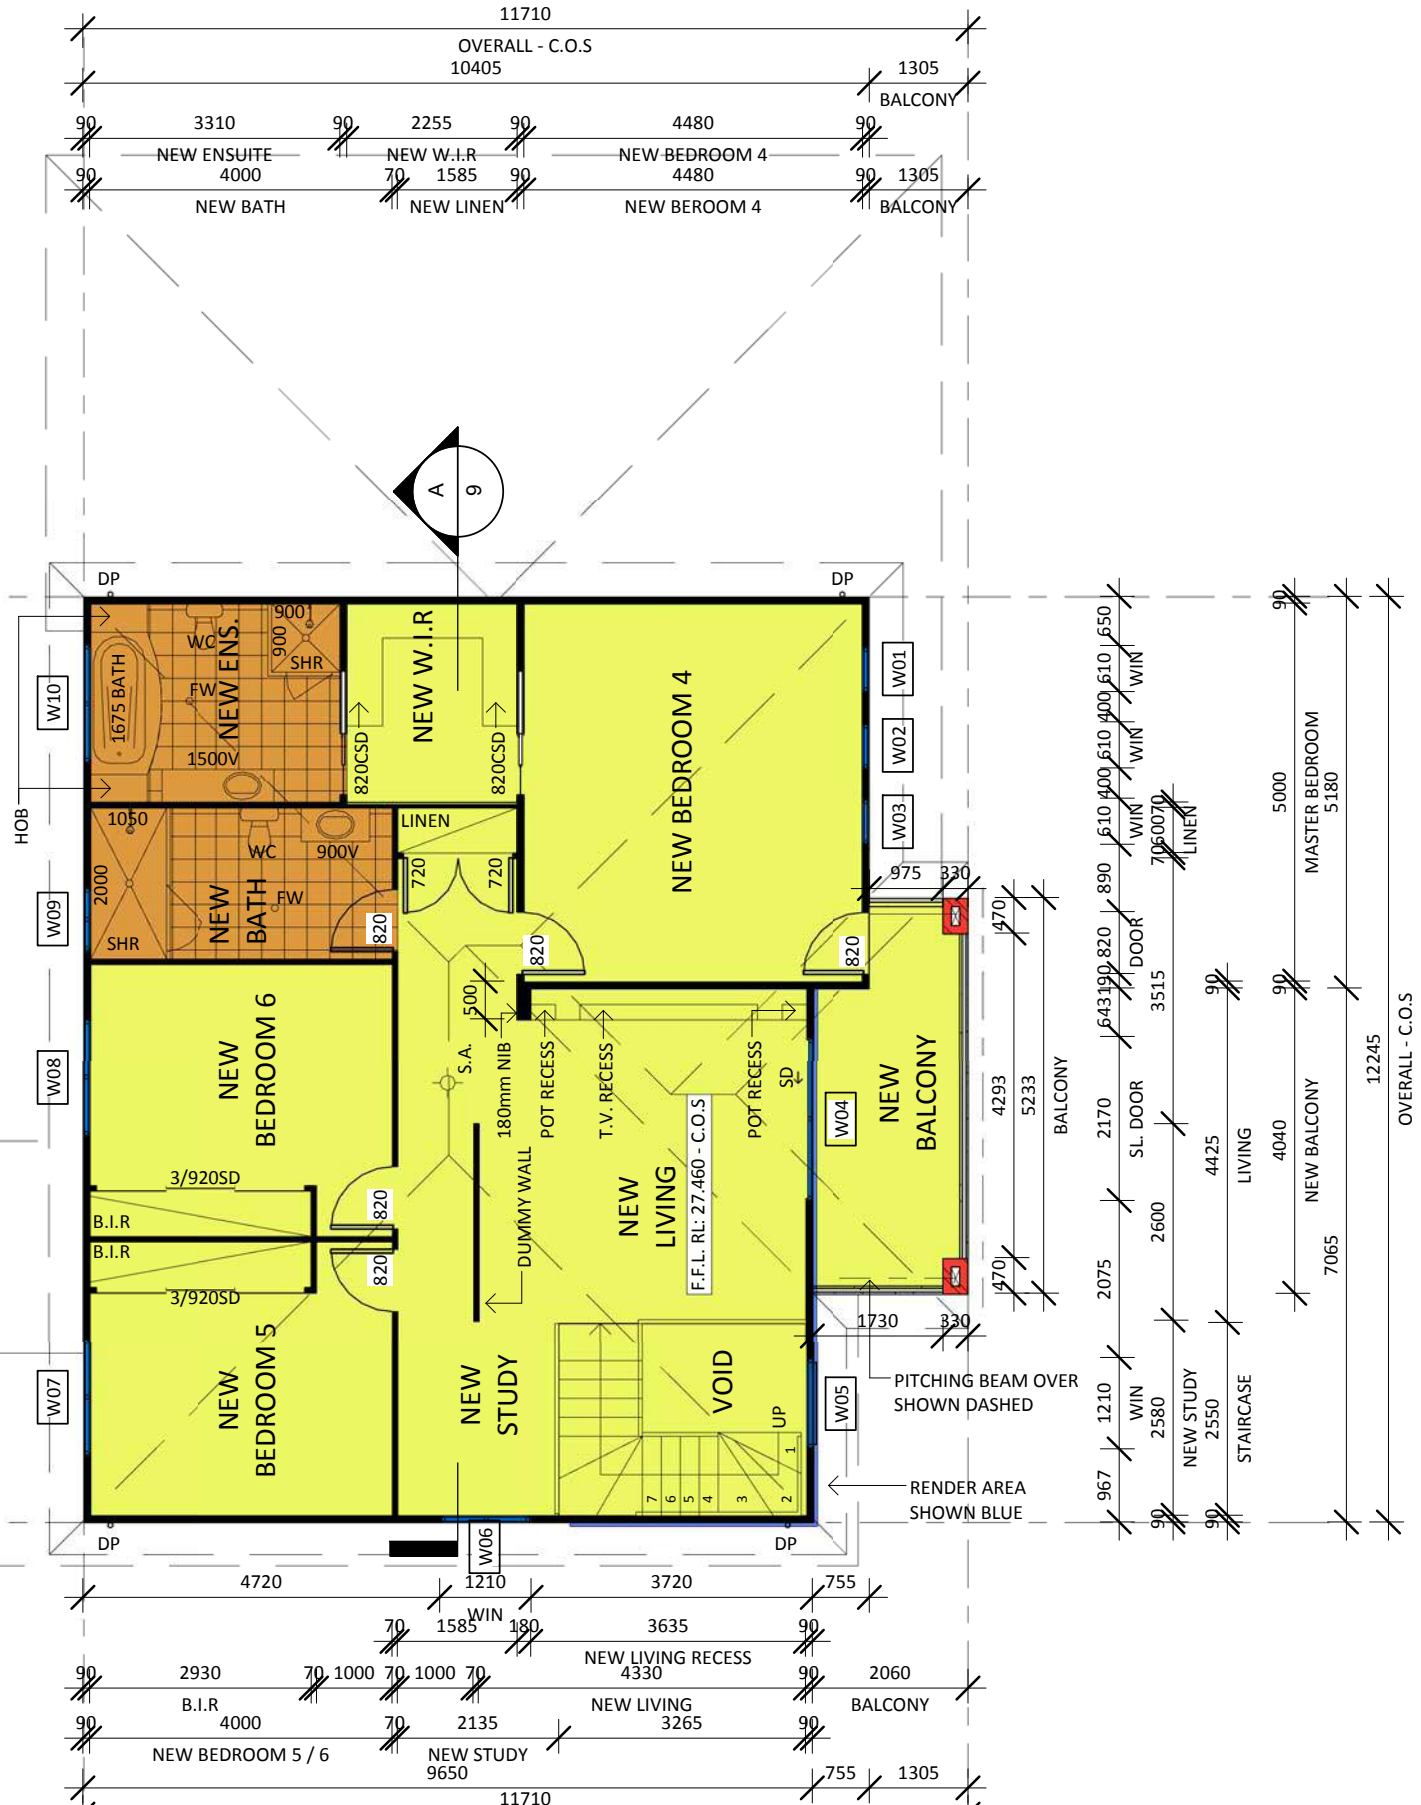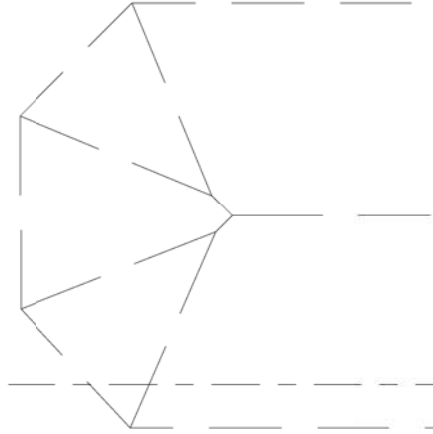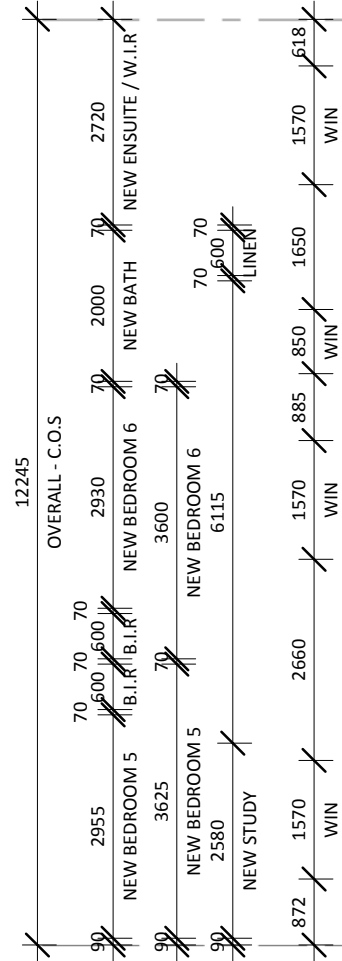

Proposed First Floor Plan



Denotes Smoke Alarm

Scale 1 : 100