


Existing Floor Plan

Scale 1 : 100

Issue:	Description:	By:	Date:
A	Issued for Review	D.K.	07/07/2017
B	Issued for Review	D.K.	07/07/2017
C	Issued for Review	R.S.	21/11/2017
D	Issued for Review	E.M.	11.12.2017
E	Issued for Final Review	R.S.	19.12.2017
1	Issued for Approval	F.V.	22.12.2017
2	Amended as per Certifier's Request	S.P.	15.01.2018

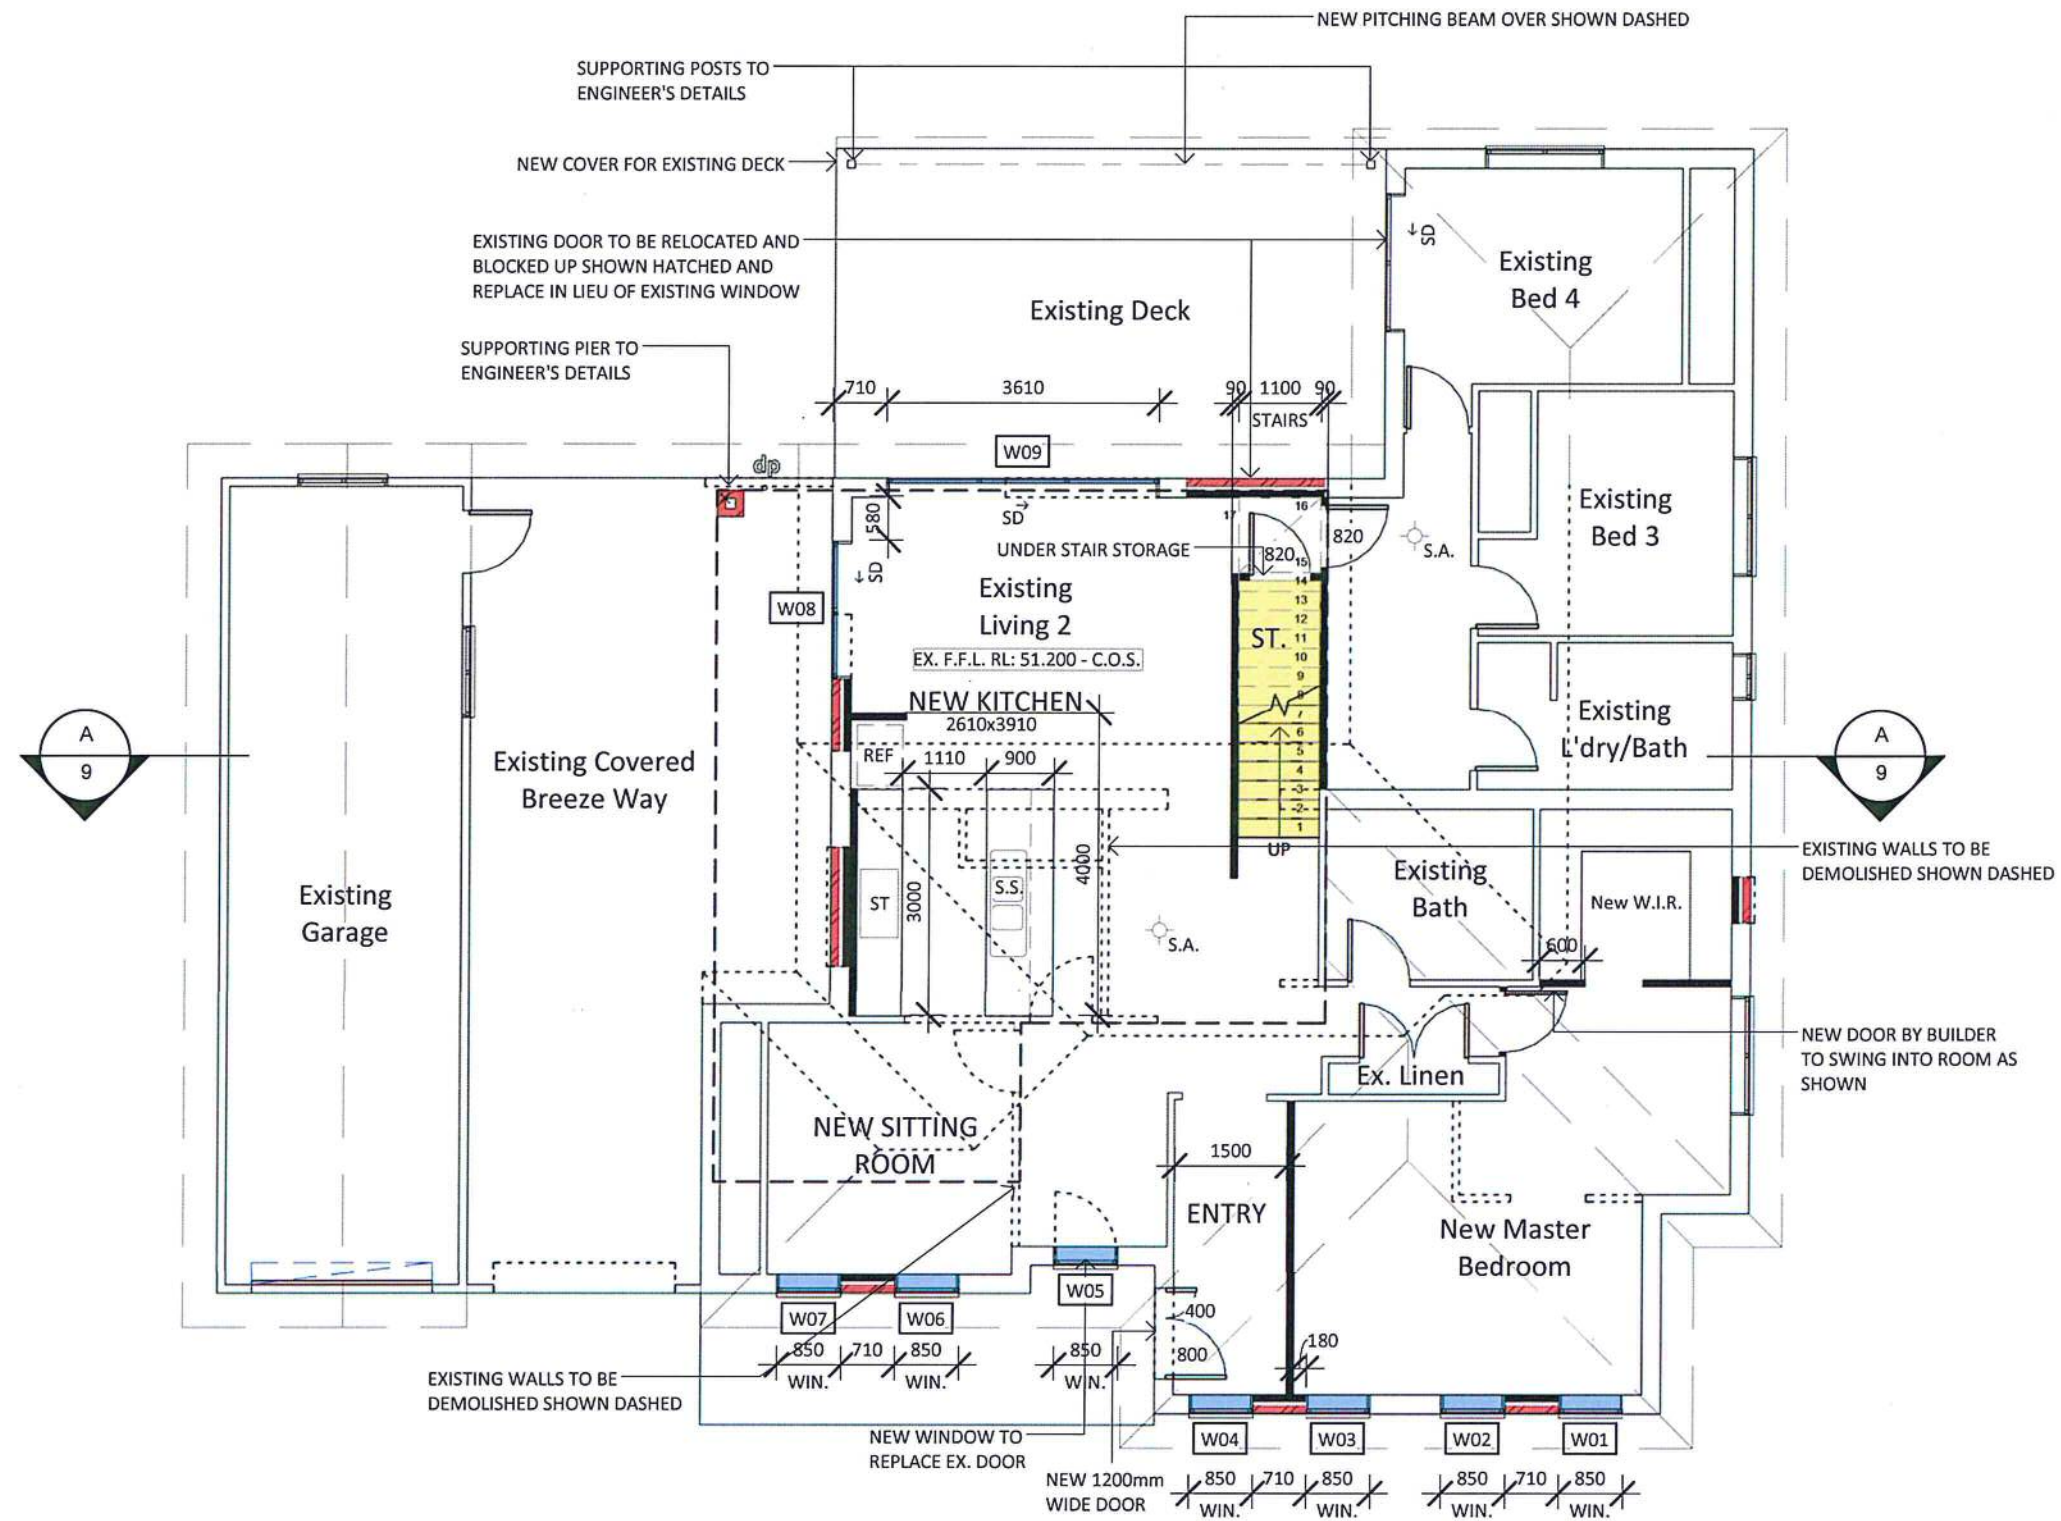

Issue:	Description:	By:	Date:
A	Issued for Review	D.K.	07/07/2017
B	Issued for Review	D.K.	07/07/2017
C	Issued for Review	R.S.	21/11/2017
D	Issued for Review	E.M.	11.12.2017
E	Issued for Final Review	R.S.	19.12.2017
1	Issued for Approval	F.V.	22.12.2017
2	Amended as per Certifier's Request	S.P.	15.01.2018

Existing & Proposed Ground Floor Plan

Scale 1 : 100

denotes Smoke Alarm