



Existing Ground Floor Plan
Scale 1 : 100

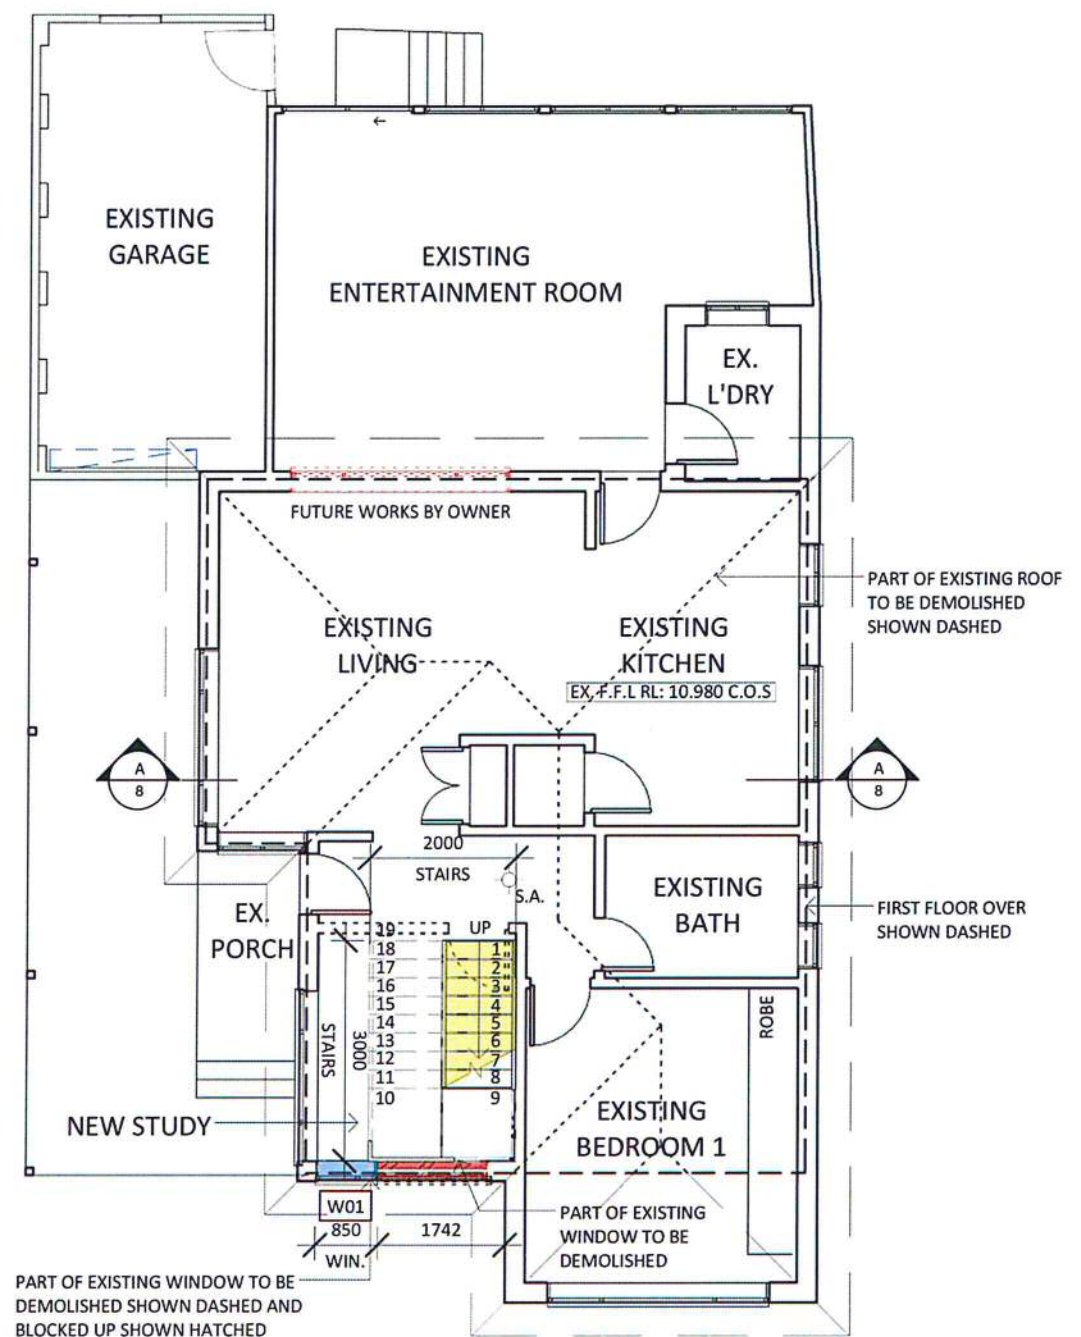

Existing & Proposed Ground Floor Plan
Scale 1 : 100
S.A. denotes Smoke Alarm

| Issue: | Description: | By: | Date: |
|--------|-------------------------|------|------------|
| A | Issued for Review | F.V. | 14.05.2018 |
| B | Issued for Review | R.S. | 20.06.2018 |
| C | Issued for Final Review | F.V. | 10.07.2018 |
| 1 | Issued for Approval | F.V. | 16.07.2018 |
| | | | |
| | | | |
| | | | |

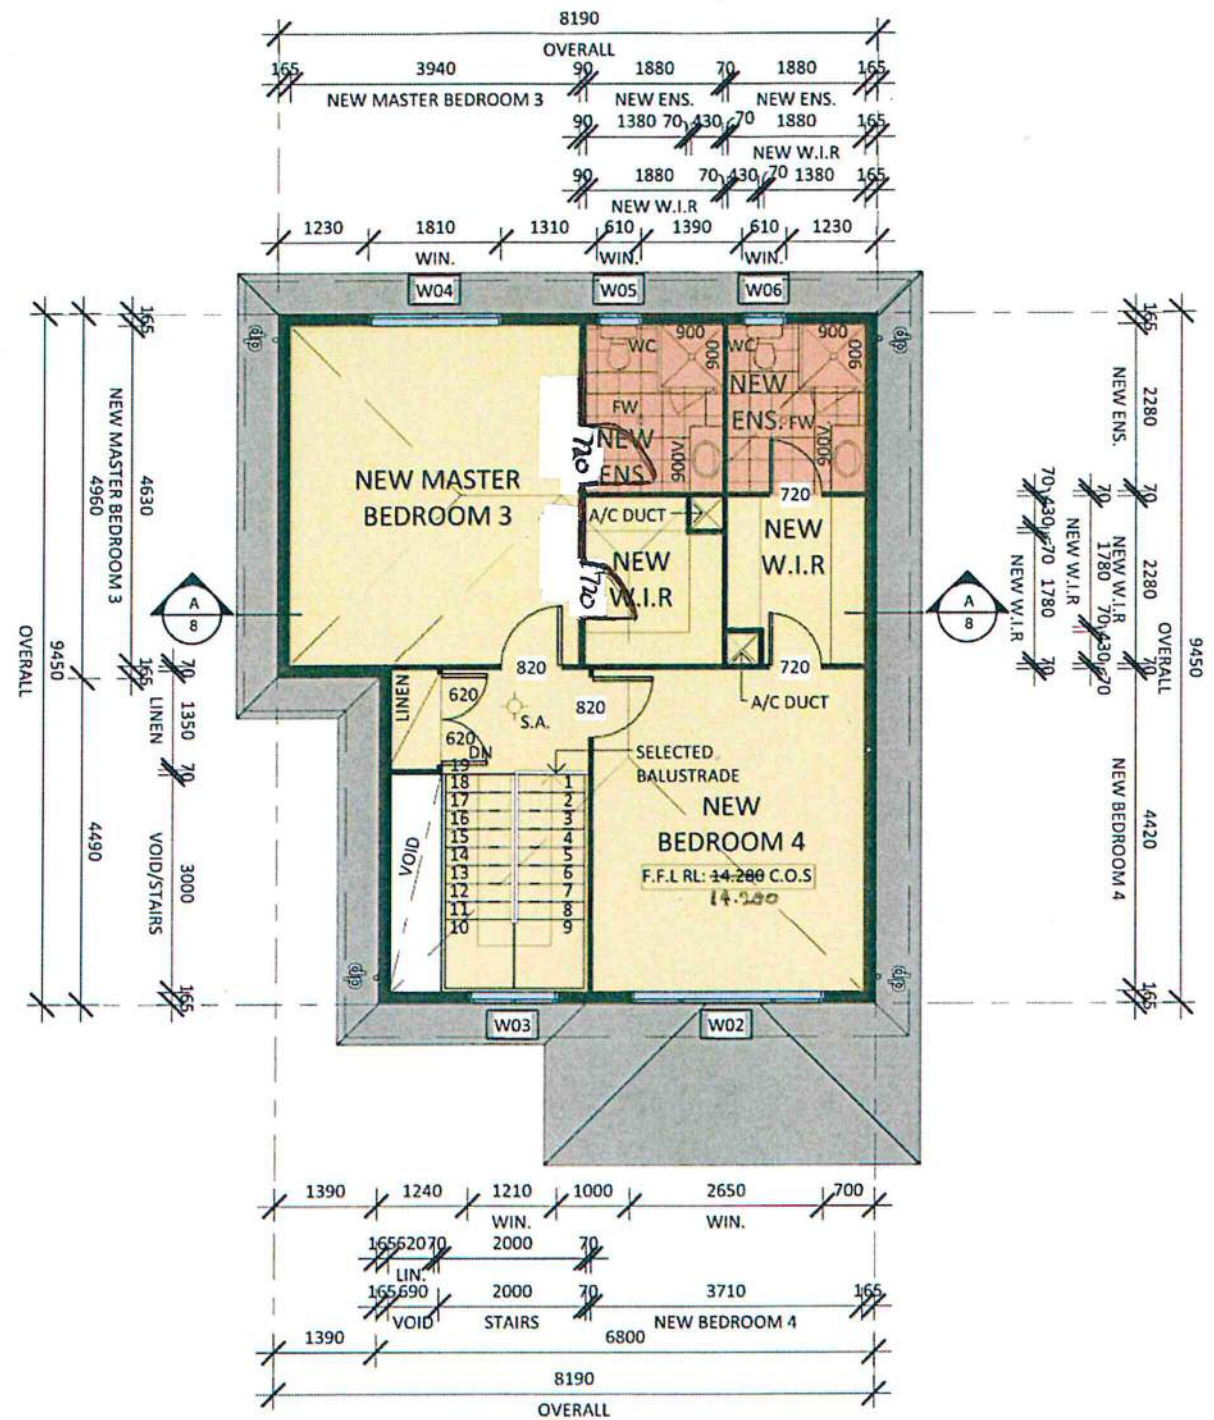

Proposed First Floor Plan

Scale 1 : 100

S.A. denotes Smoke Alarm

| Issue: | Description: | By: | Date: |
|--------|-------------------------|------|------------|
| A | Issued for Review | F.V. | 14.05.2018 |
| B | Issued for Review | R.S. | 20.06.2018 |
| C | Issued for Final Review | F.V. | 10.07.2018 |
| 1 | Issued for Approval | F.V. | 16.07.2018 |
| | | | |
| | | | |