


Issue:	Description:	Date:
A	Issued for Review	24/11/2014
B	Issued for Review	27/11/2014
C	Issued for Review	05/12/2014
D	Issued for Review	08/12/2014
E	Issued for Review	16/01/2015
F	Issued for Review	04/02/2015
1	Issued for Approval	27/02/2015

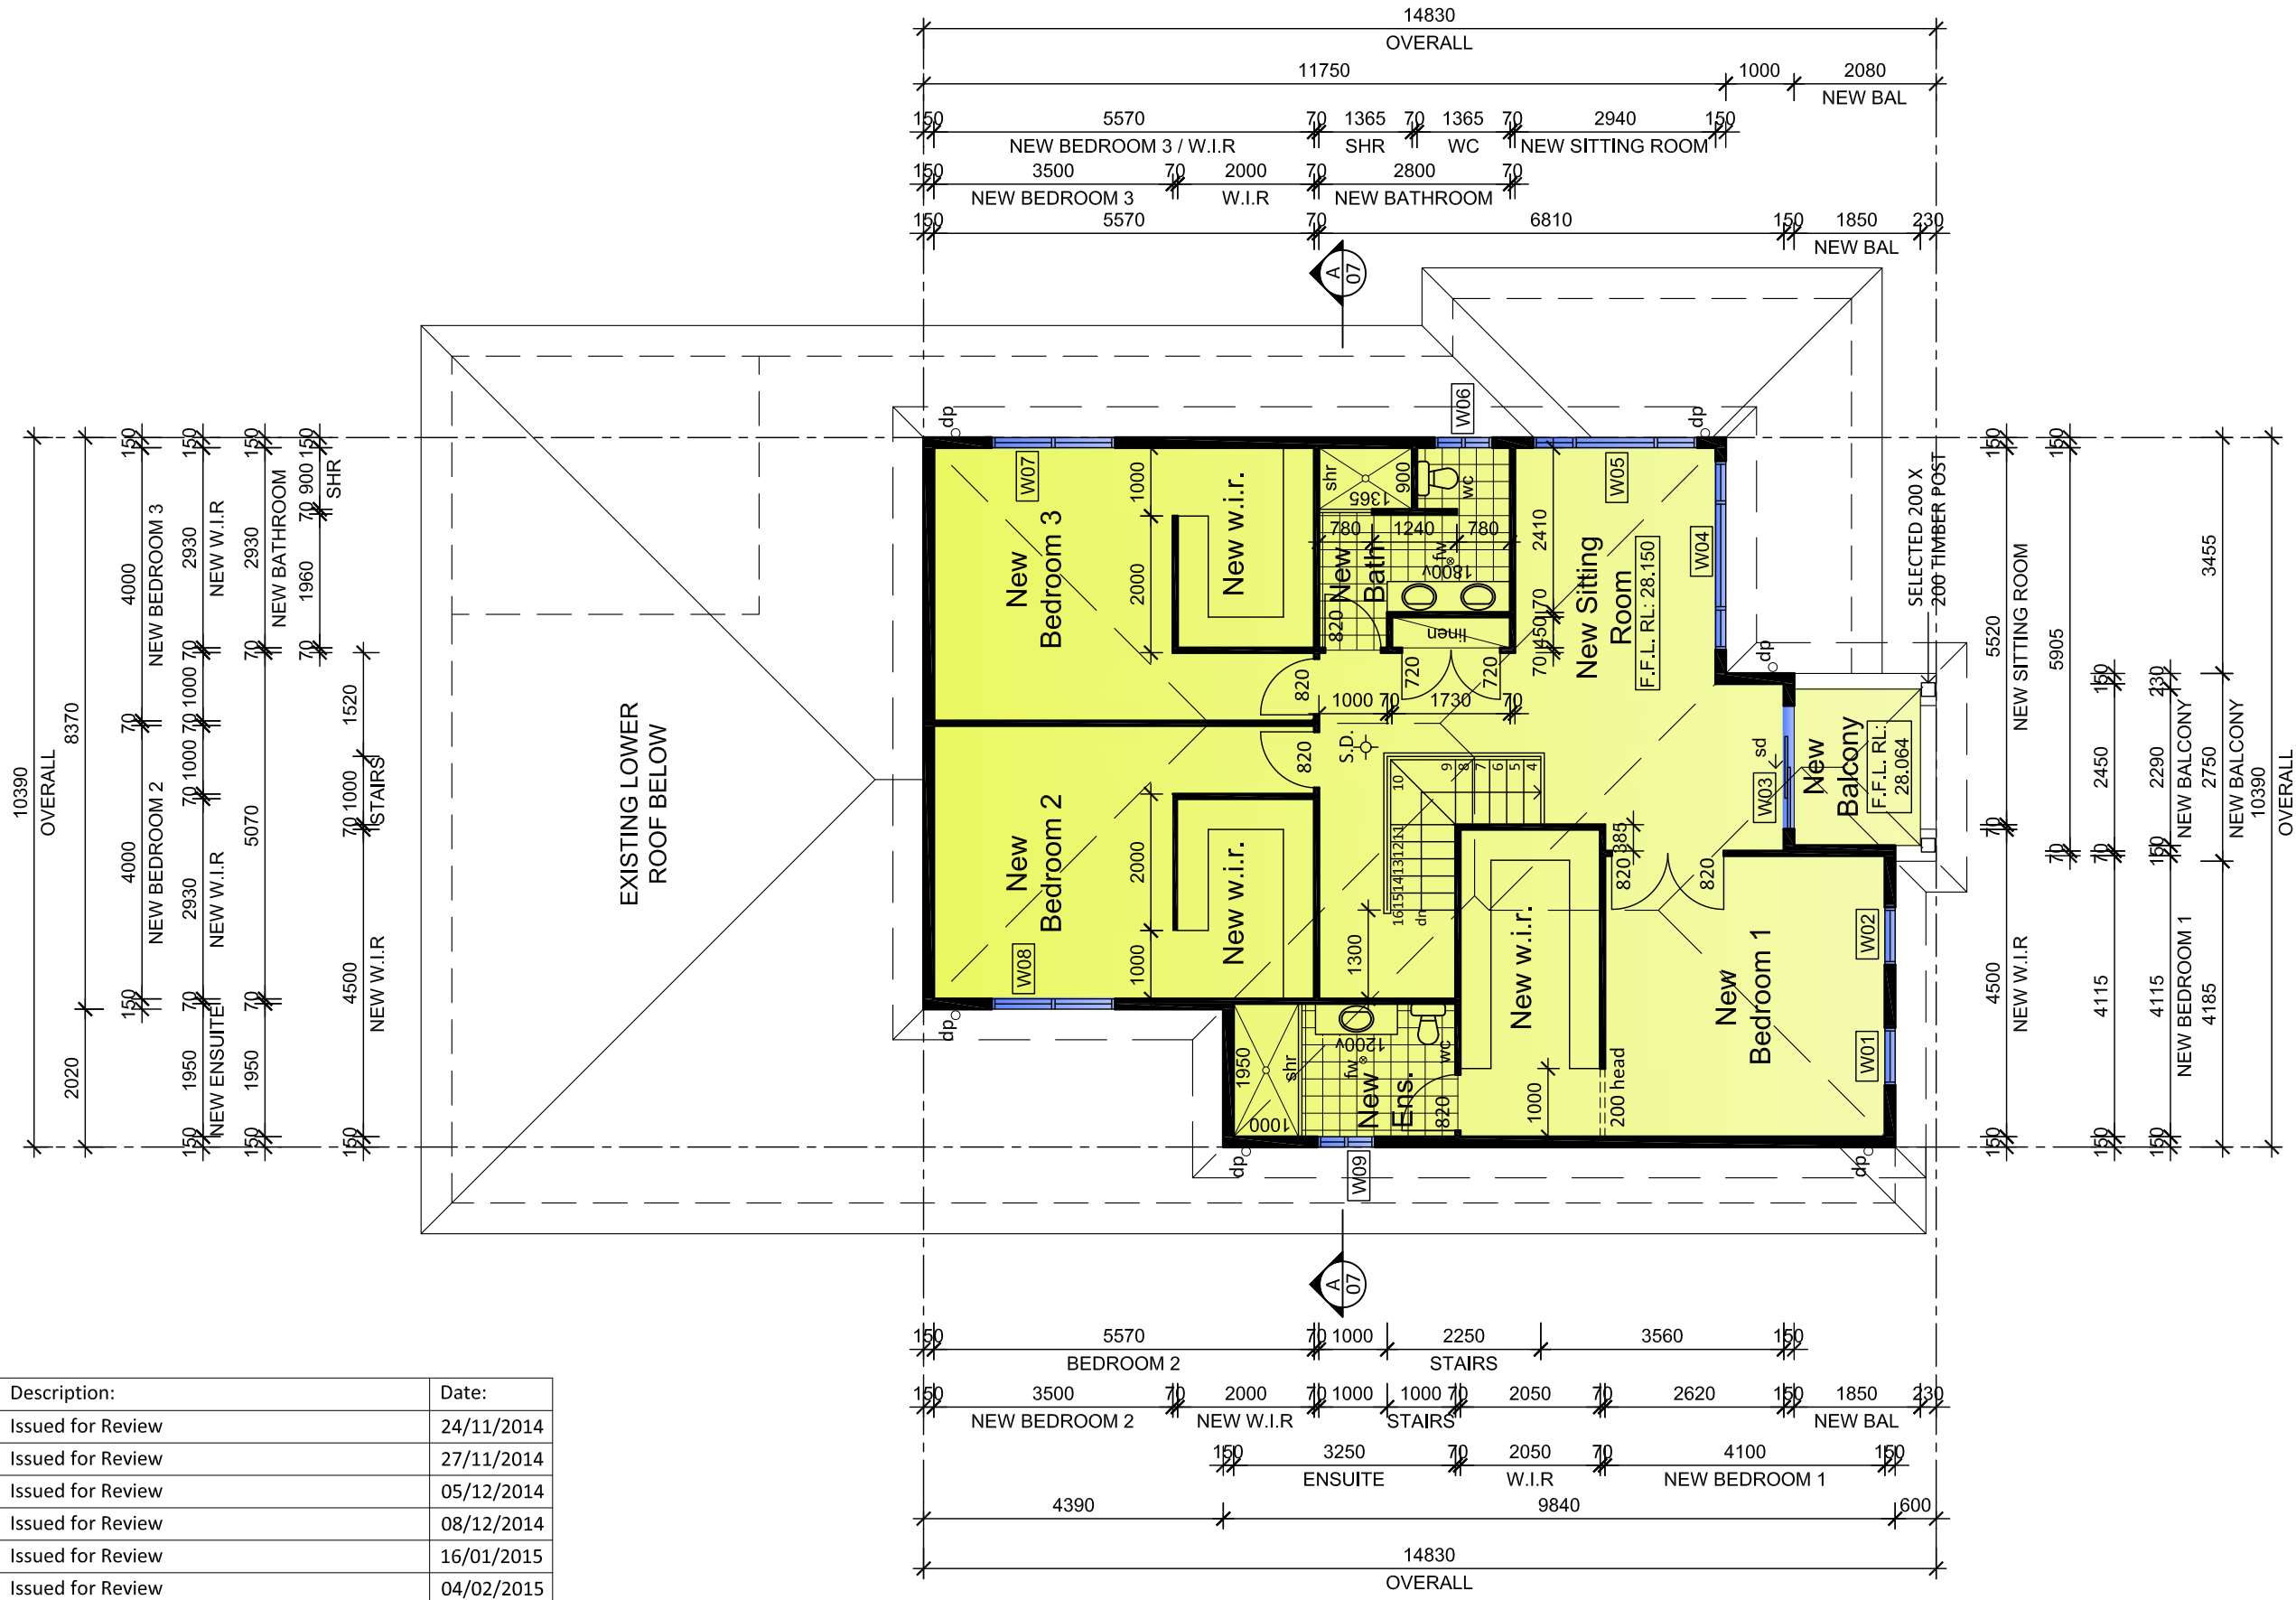

Proposed First Floor Plan

○ S.D. denotes Smoke Detector

Scale 1:100