


Existing Ground Floor Plan


Scale 1 : 100

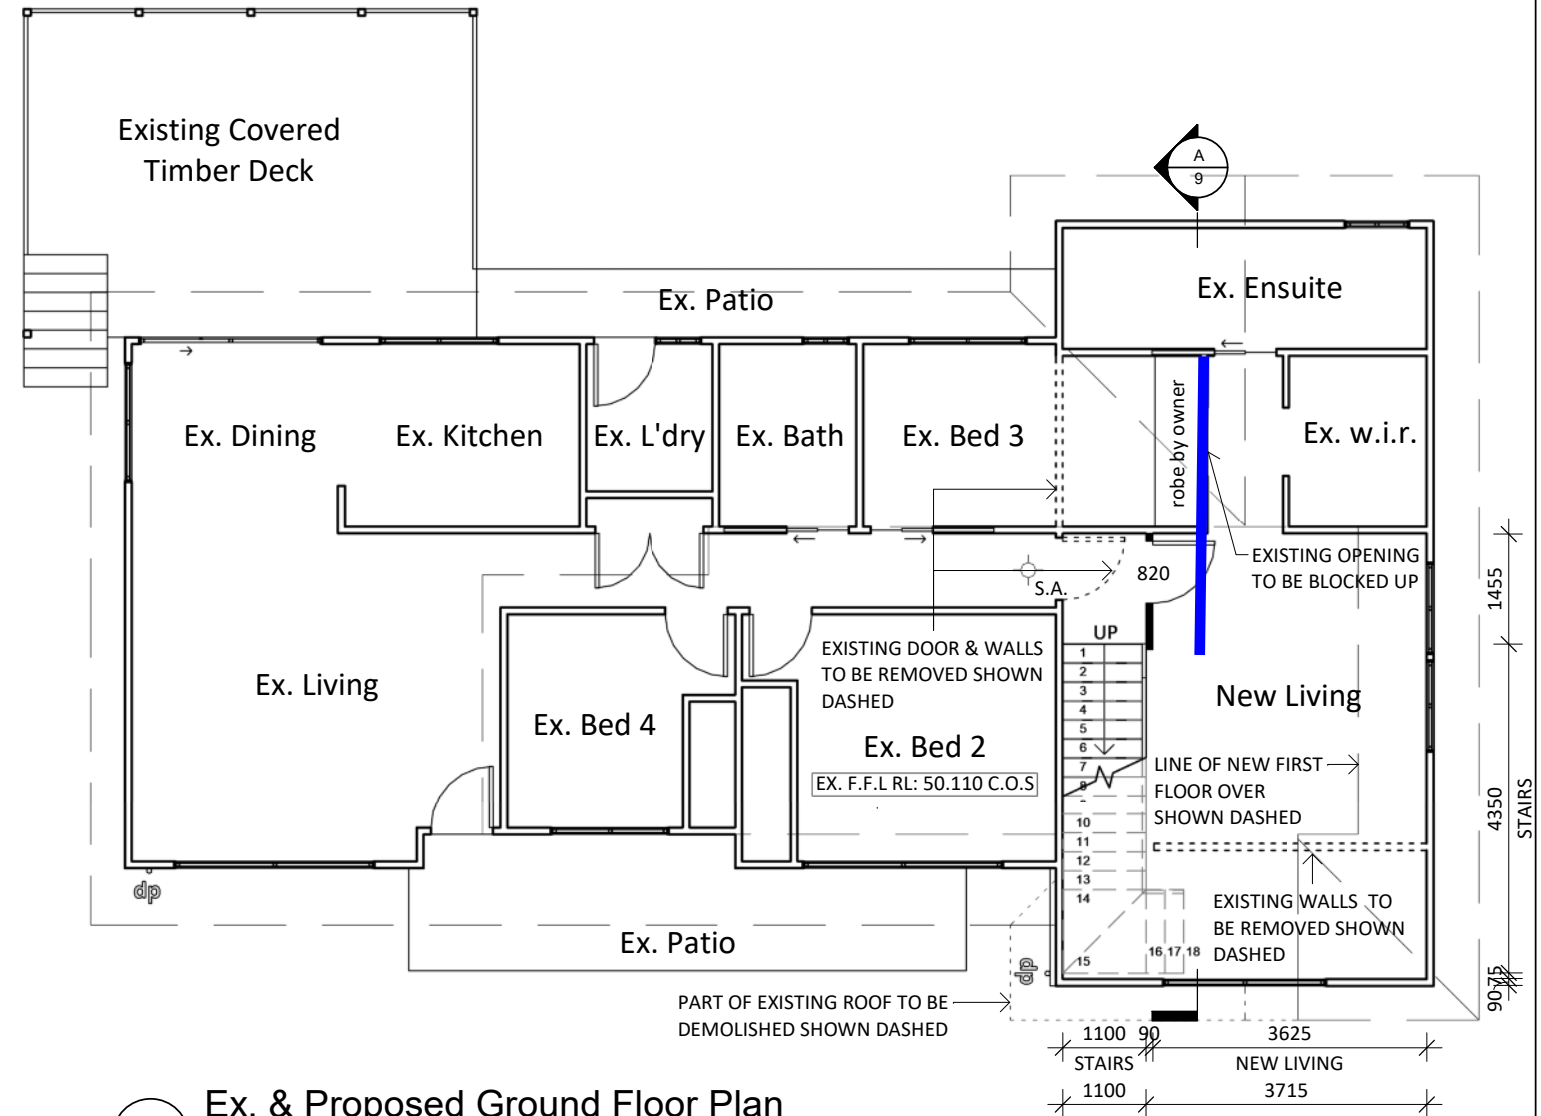

Ex. & Proposed Ground Floor Plan

Scale 1 : 100

Issue:	Description:	By:	Date:
A	Issued for Review	D.T.	13.05.2019
B	Issued for Review	D.T.	31.05.2019
1	Issued for Approval	F.V.	11.06.2019

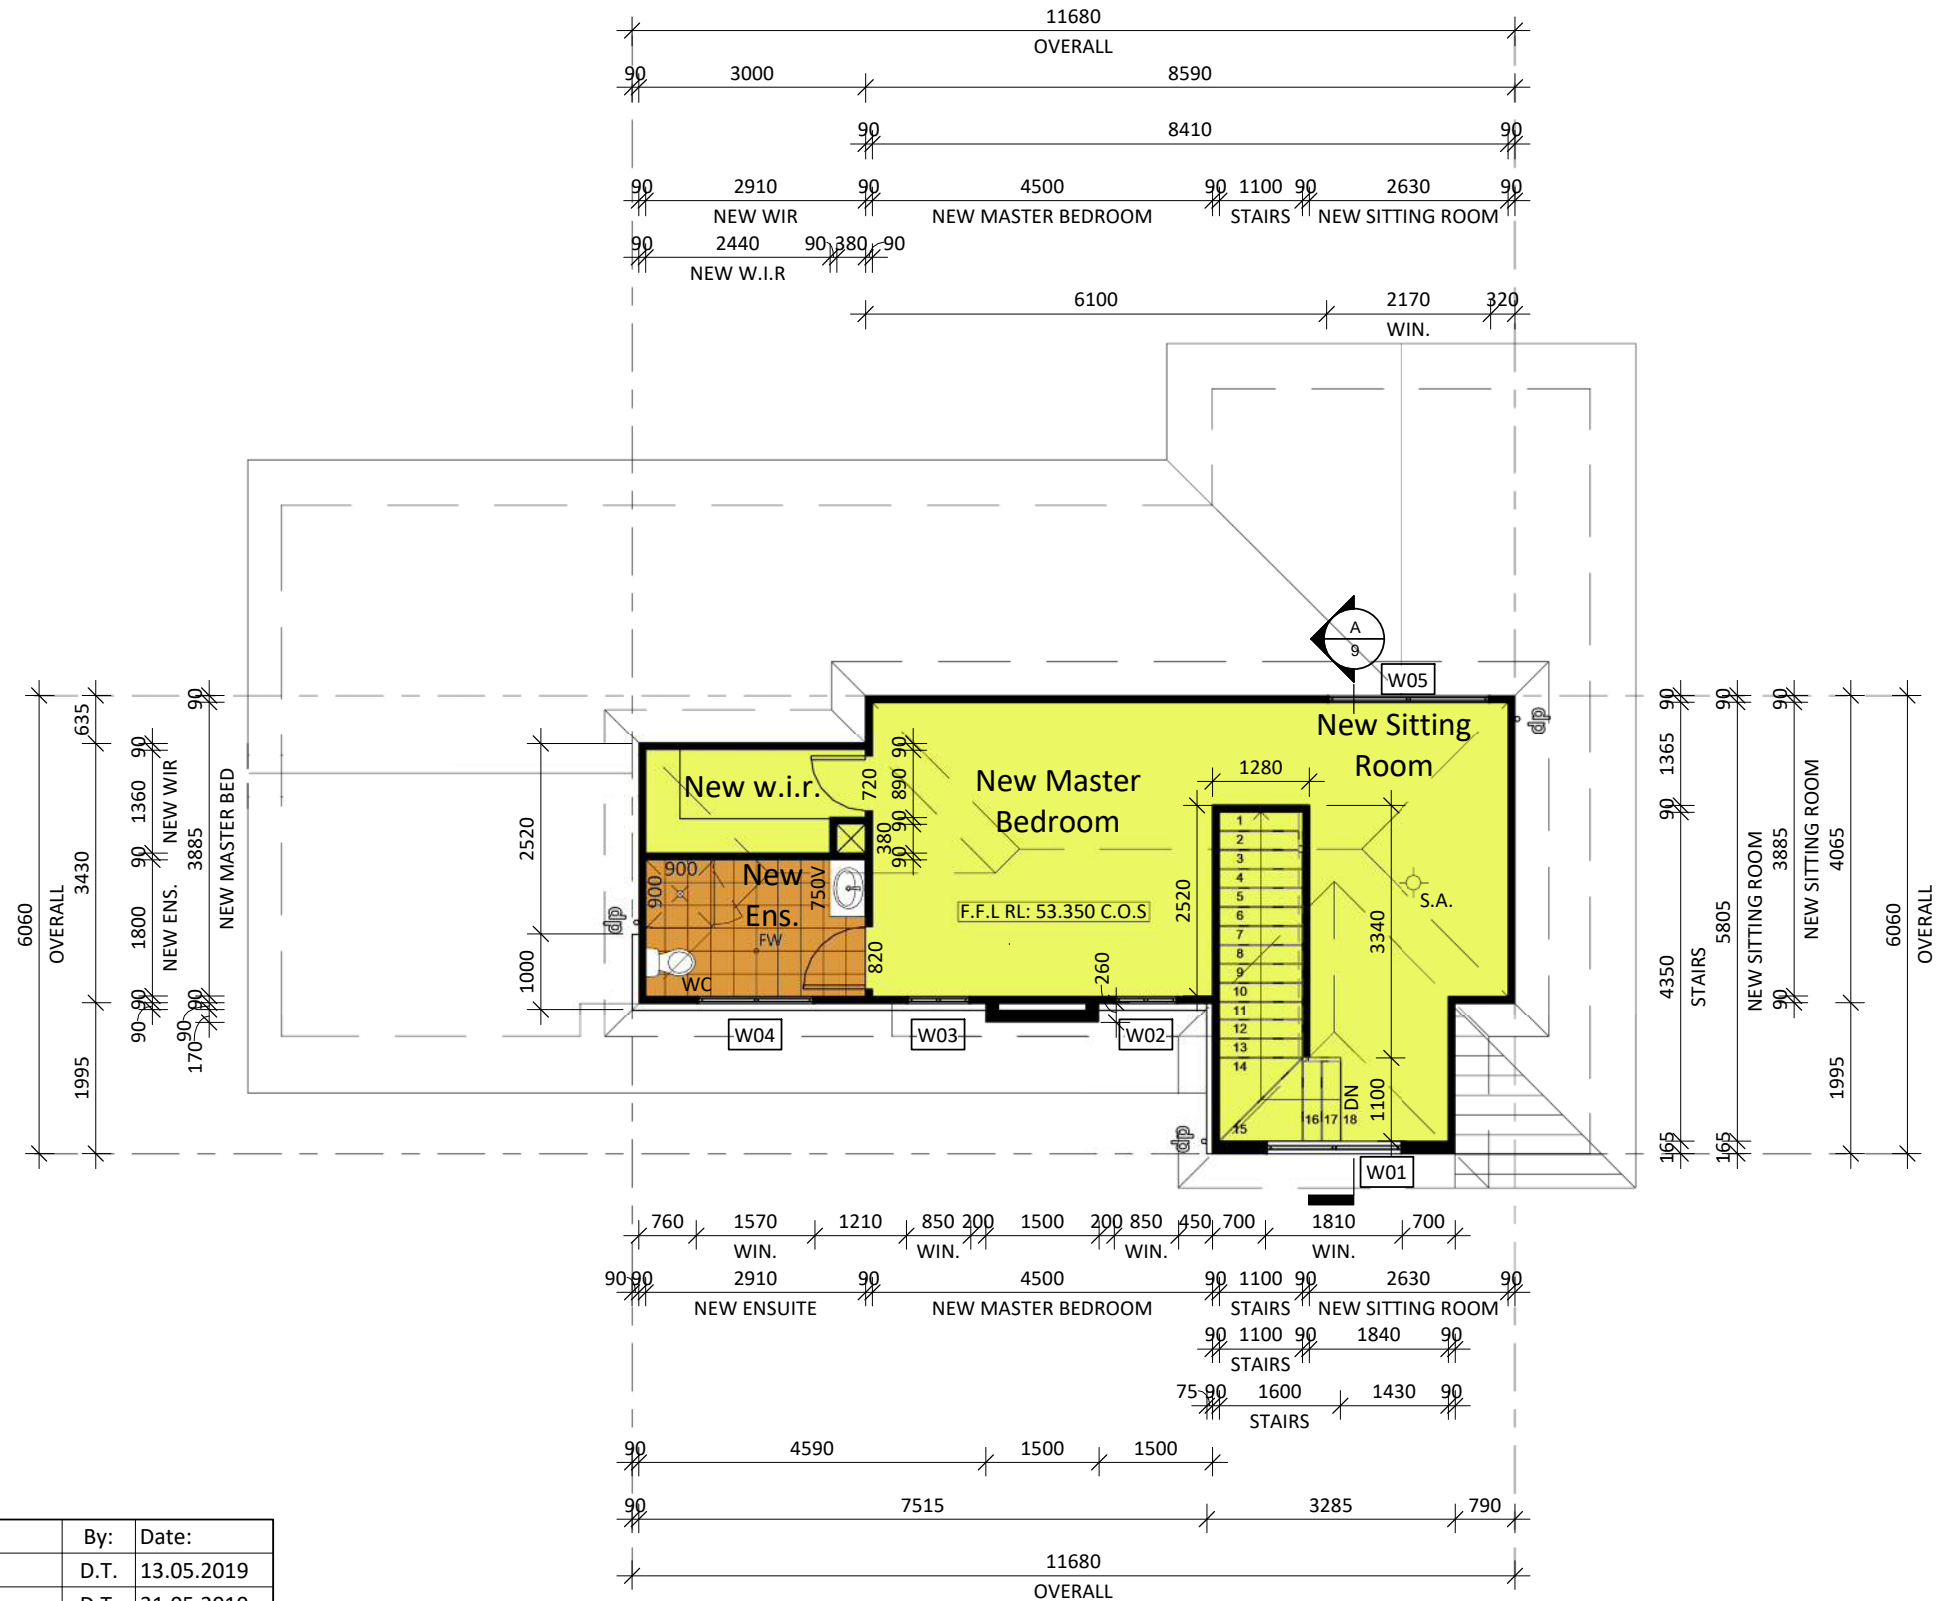

Issue:	Description:	By:	Date:
A	Issued for Review	D.T.	13.05.2019
B	Issued for Review	D.T.	31.05.2019
1	Issued for Approval	F.V.	11.06.2019


Proposed First Floor Plan

Scale 1 : 100



North Elevation

Scale 1 : 100

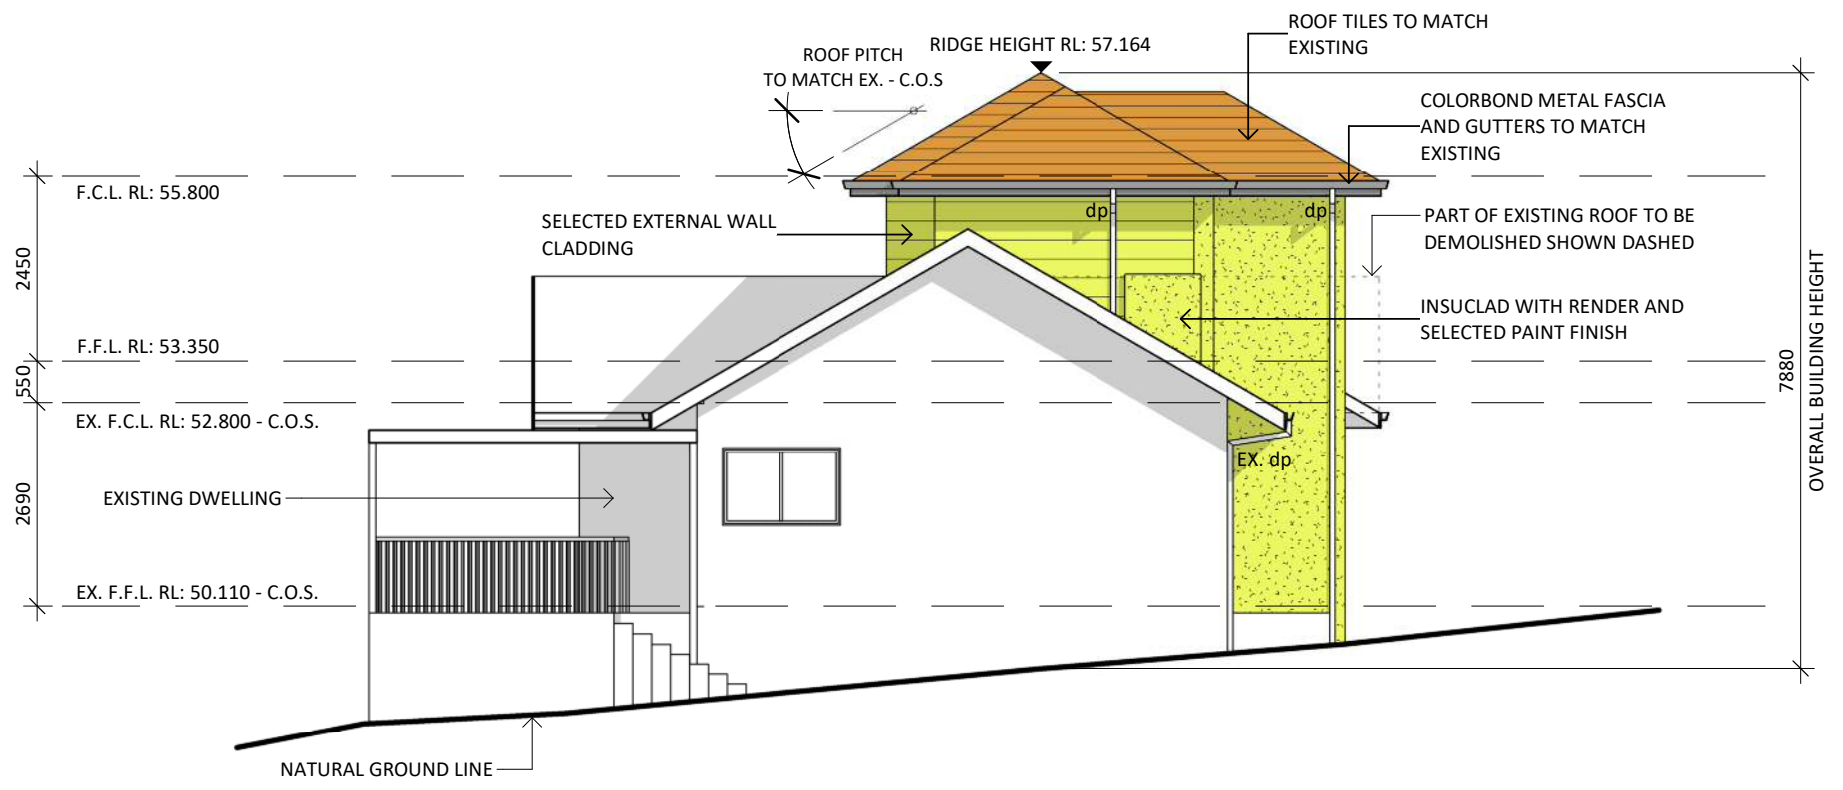

East Elevation

Scale 1 : 100

Issue:	Description:	By:	Date:
A	Issued for Review	D.T.	13.05.2019
B	Issued for Review	D.T.	31.05.2019
1	Issued for Approval	F.V.	11.06.2019