


Existing Ground Floor Plan

Scale 1 : 100

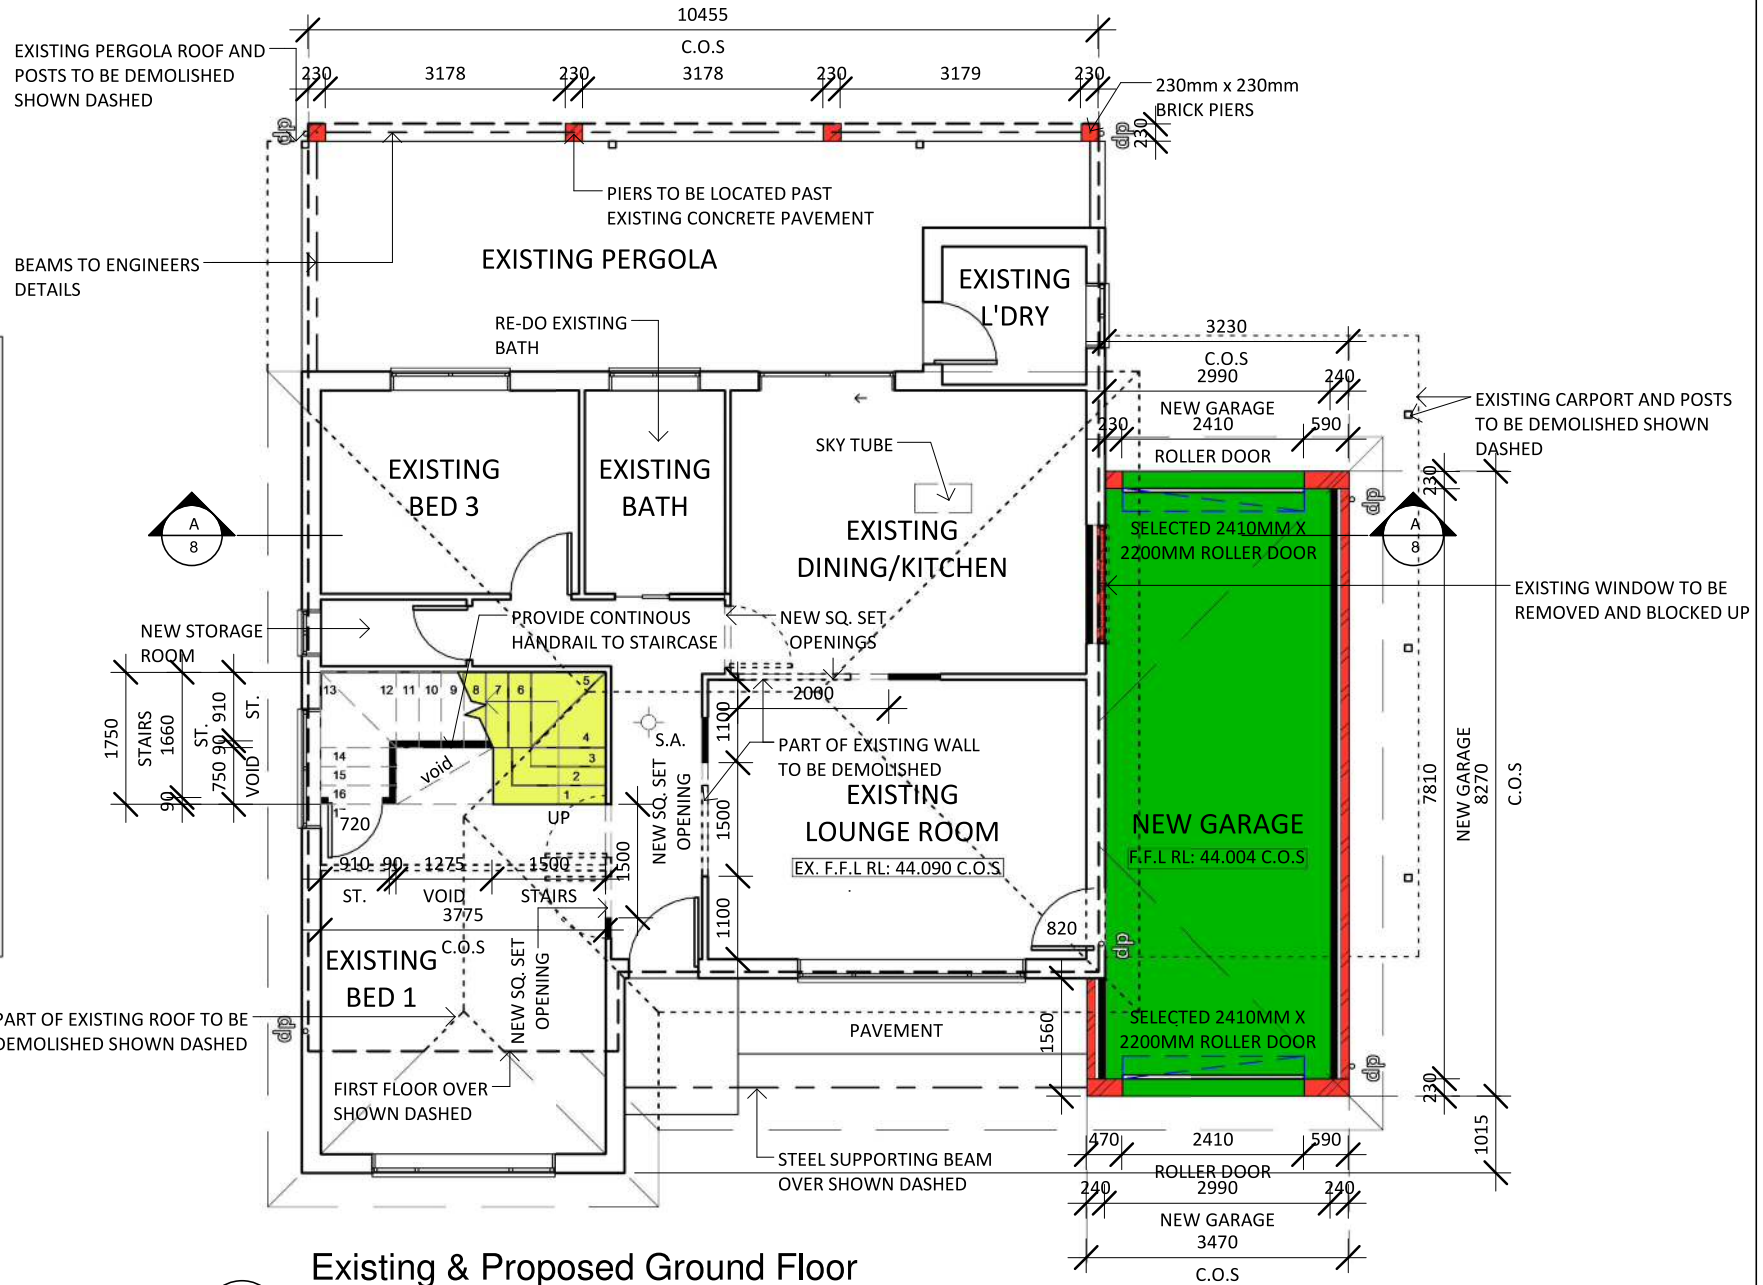

Existing & Proposed Ground Floor Plan

Scale 1 : 100

S.A. denotes Smoke Alarm

Issue:	Description:	By:	Date:
A	Issued for Review	F.V.	20.04.2018
B	Issued for Final Review	F.V.	14.05.2018
1	Issued for Approval	F.V.	25.05.2018
2	Amended as per Certifier Request	F.V.	04.06.2018

BENCHMARK BUILDING CERTIFIERS
Complying Development Certificate

Date: **15/11/2018** CDC No.: **18-47**


Accredited Certifier: **Anthony Krilich**
 Accreditation No.: **BPB 0216**



Date: **15/11/2018** CDC No.: **18-47**

Accredited Certifier: Anthony Krilich
Accreditation No.: BPB 0216

Issue:	Description:	By:	Date:
A	Issued for Review	F.V.	20.04.2018
B	Issued for Final Review	F.V.	14.05.2018
1	Issued for Approval	F.V.	25.05.2018
2	Amended as per Certifier Request	F.V.	04.06.2018

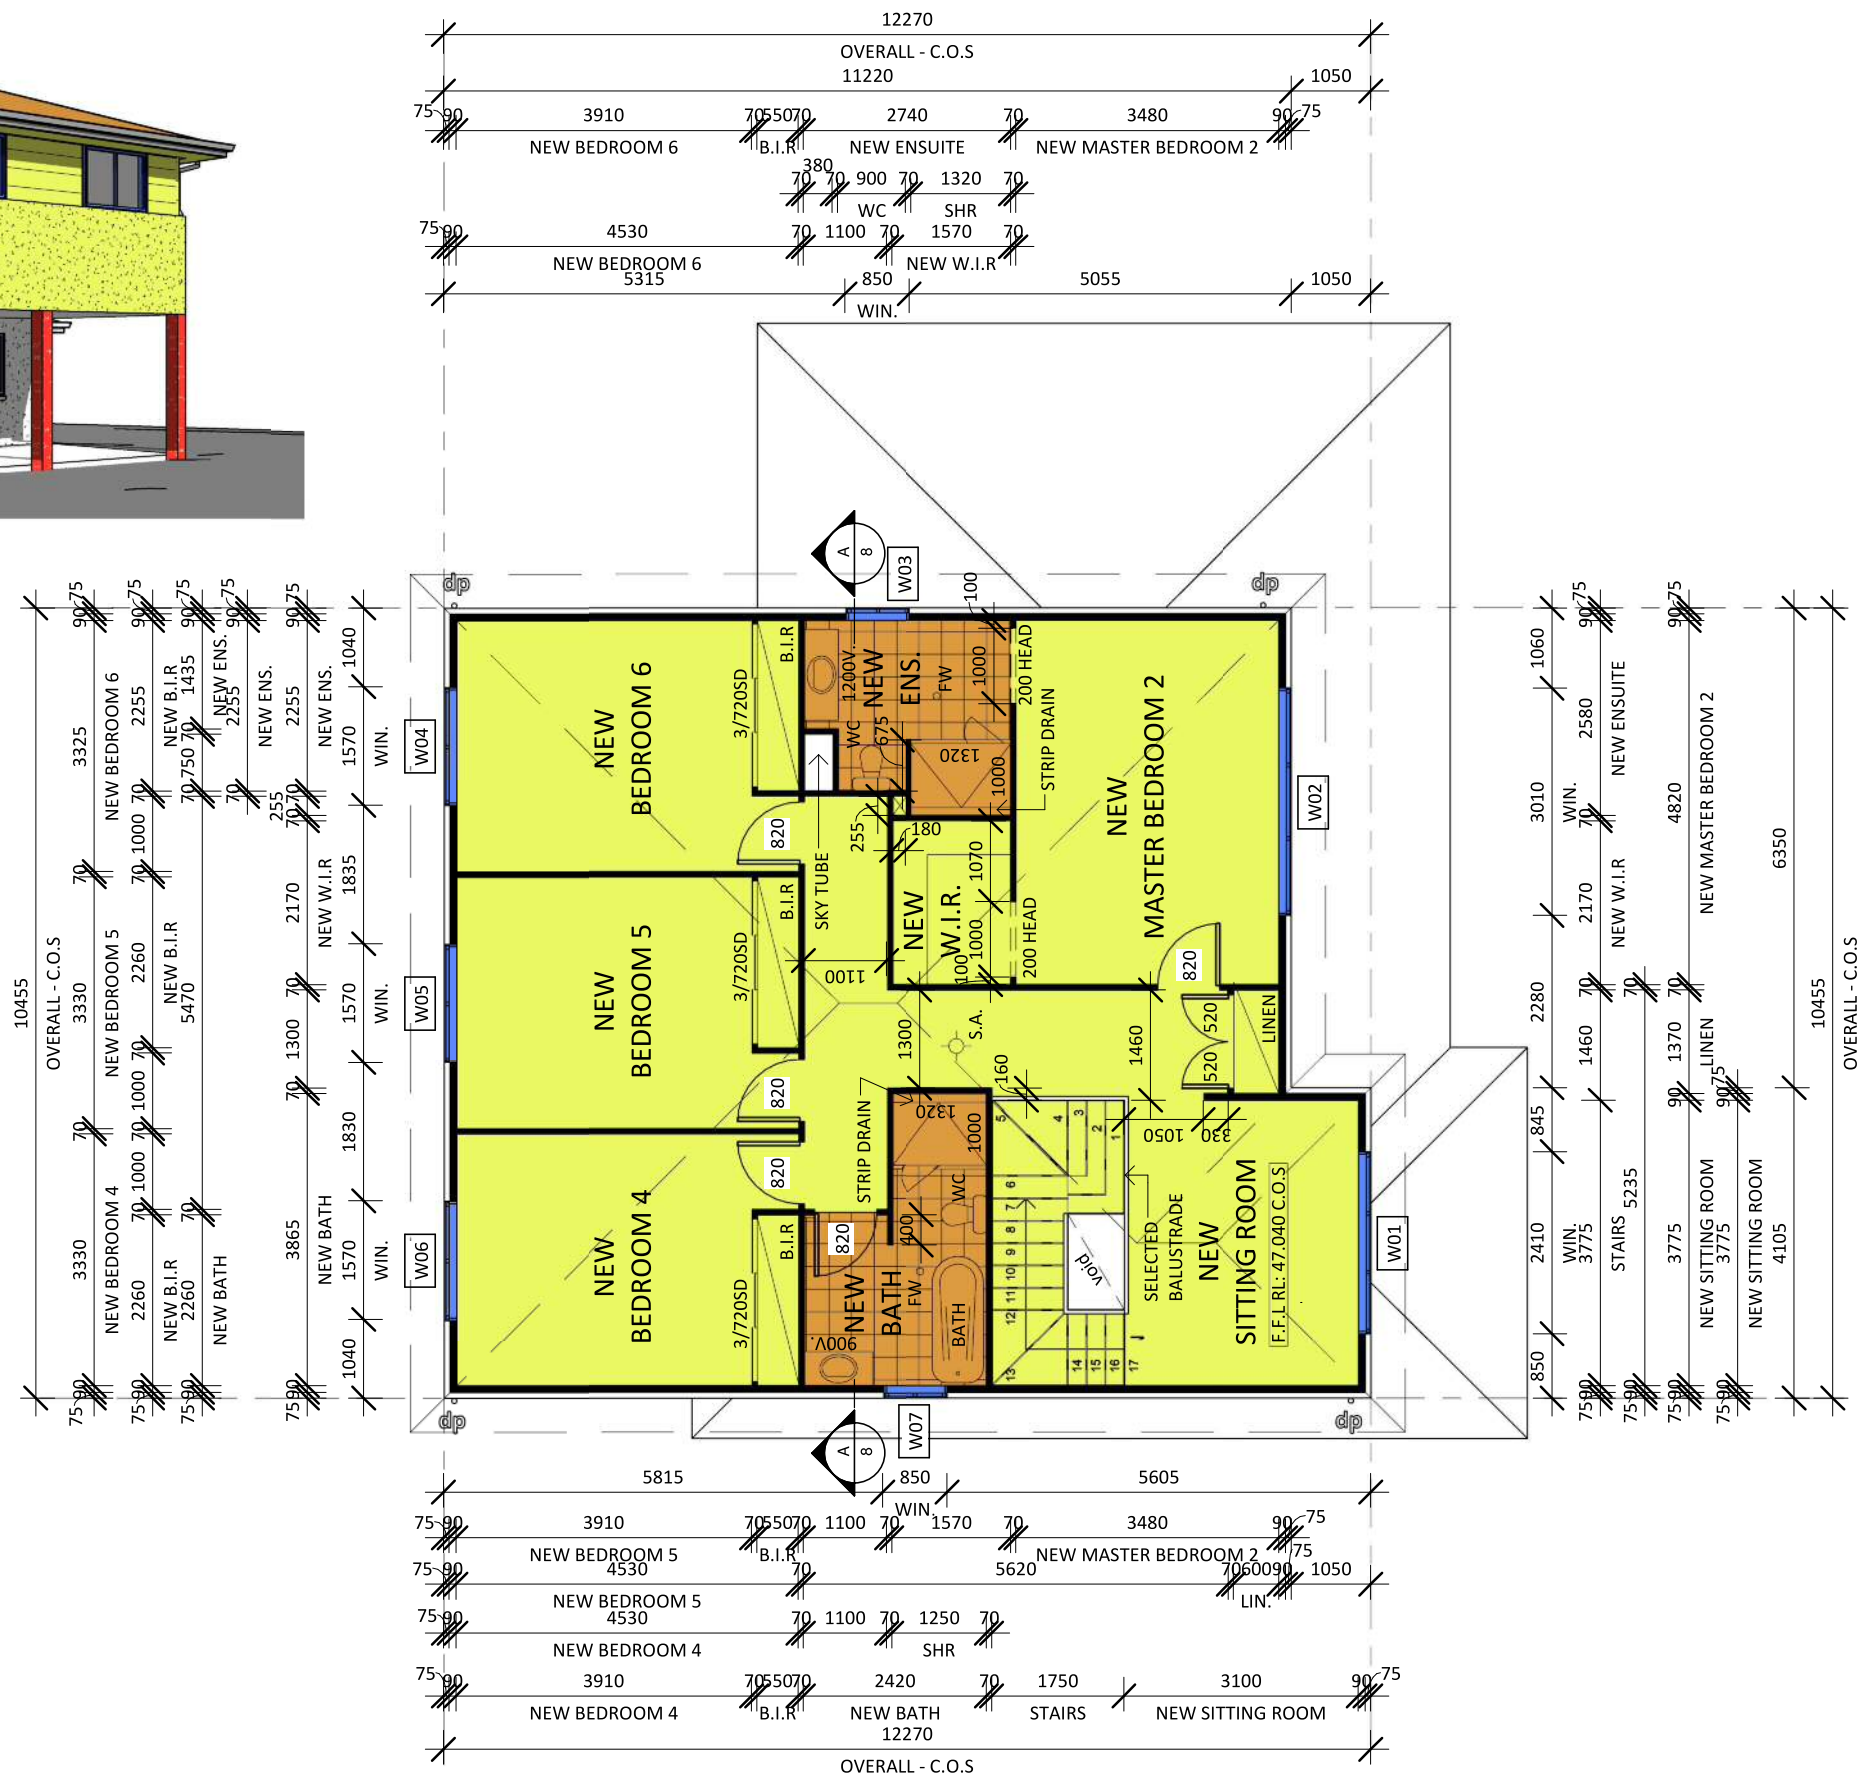

Proposed First Floor Plan

Scale 1 : 100

S.A. denotes Smoke Alarm