

Existing Ground Floor Plan

Scale 1 : 100

Issue:	Description:	By:	Date:
A	Issued for Review	D.K.	30/11/2015
B	Issued for Final Review	D.K.	29/01/2016
1	Issued for Approval	D.K.	03/02/2016

- Do not scale off drawings.
 - All information prepared by Design Concepts Sydney are the subject of copyright and any actual or attempted infringement by using, reproducing, or copying part or in whole, without prior written permission will result in legal action.
 - Builder/Consultants must notify the designer of any discrepancies on the drawings prior to any construction works.
 - DIAL 1100 BEFORE YOU DIG prior to any earth excavation.
 © Design Concepts Sydney 2016




Proposed First Floor Addition & Balcony Location:

For:
 Council: Penrith Council
 Complying Development Certificate - CDC

Job No:
 15-1121

Date: 03/02/2016
 Page: 4 of 13
 Scale: 1 : 100
 Issue: 1

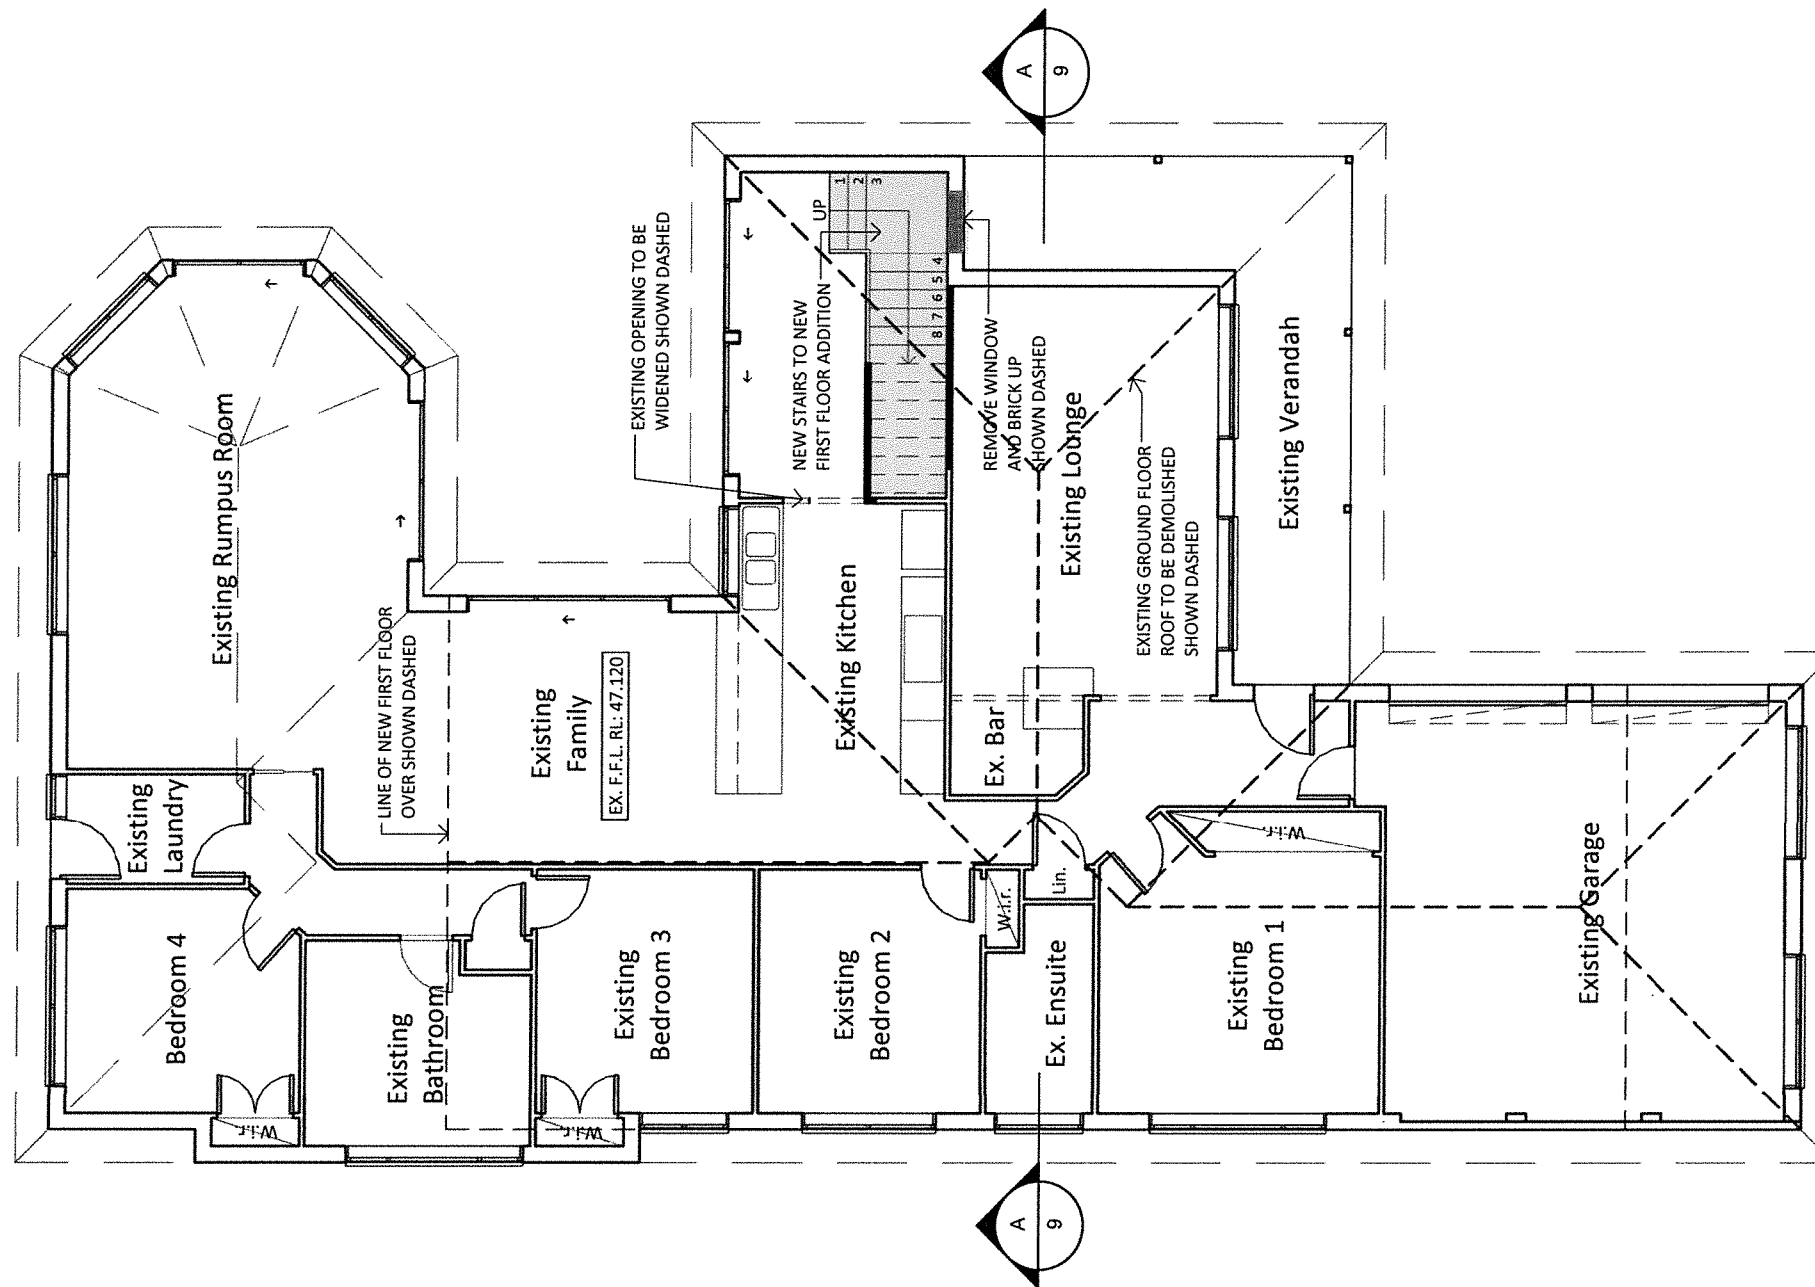

Ex. & Proposed Ground Floor Plan

Scale 1 : 100

Issue:	Description:	By:	Date:
A	Issued for Review	D.K.	30/11/2015
B	Issued for Final Review	D.K.	29/01/2016
1	Issued for Approval	D.K.	03/02/2016

- Do not scale off drawings.
 - All information prepared by Design Concepts Sydney are the subject of copyright and any actual or attempted infringement by using, reproducing, or copying part or in whole, without prior written permission will result in legal action.
 - Builder/Consultants must notify the designer of any discrepancies on the drawings prior to any construction works.
 - DIAL 1100 BEFORE YOU DIG prior to any earth excavation.
 © Design Concepts Sydney 2016



Proposed First Floor Addition & Balcony Location:

For:

Council: Penrith Council
 Complying Development Certificate - CDC

Job No:
 15-1121

Date: 03/02/2016

Page: 5 of 13

Scale: 1 : 100

Issue:
 1

Issue:	Description:	By:	Date:
A	Issued for Review	D.K.	30/11/2015
B	Issued for Final Review	D.K.	29/01/2016
1	Issued for Approval	D.K.	03/02/2016

- Do not scale off drawings.
 - All information prepared by Design Concepts Sydney are the subject of copyright and any actual or attempted infringement by using, reproducing, or copying part or in whole, without prior written permission will result in legal action.
 - Builder/Consultants must notify the designer of any discrepancies on the drawings prior to any construction works.
 - DIAL 1100 BEFORE YOU DIG prior to any earth excavation.
 © Design Concepts Sydney 2016



Proposed First Floor Addition & Balcony
 Location:
 For:
 Council: Penrith Council
 Complying Development Certificate - CDC

Job No:
15-1121

Date: 03/02/2016
 Page: 6 of 13
 Scale: 1 : 100
 Issue:
1

